


Figure 2.1: Iterative Design

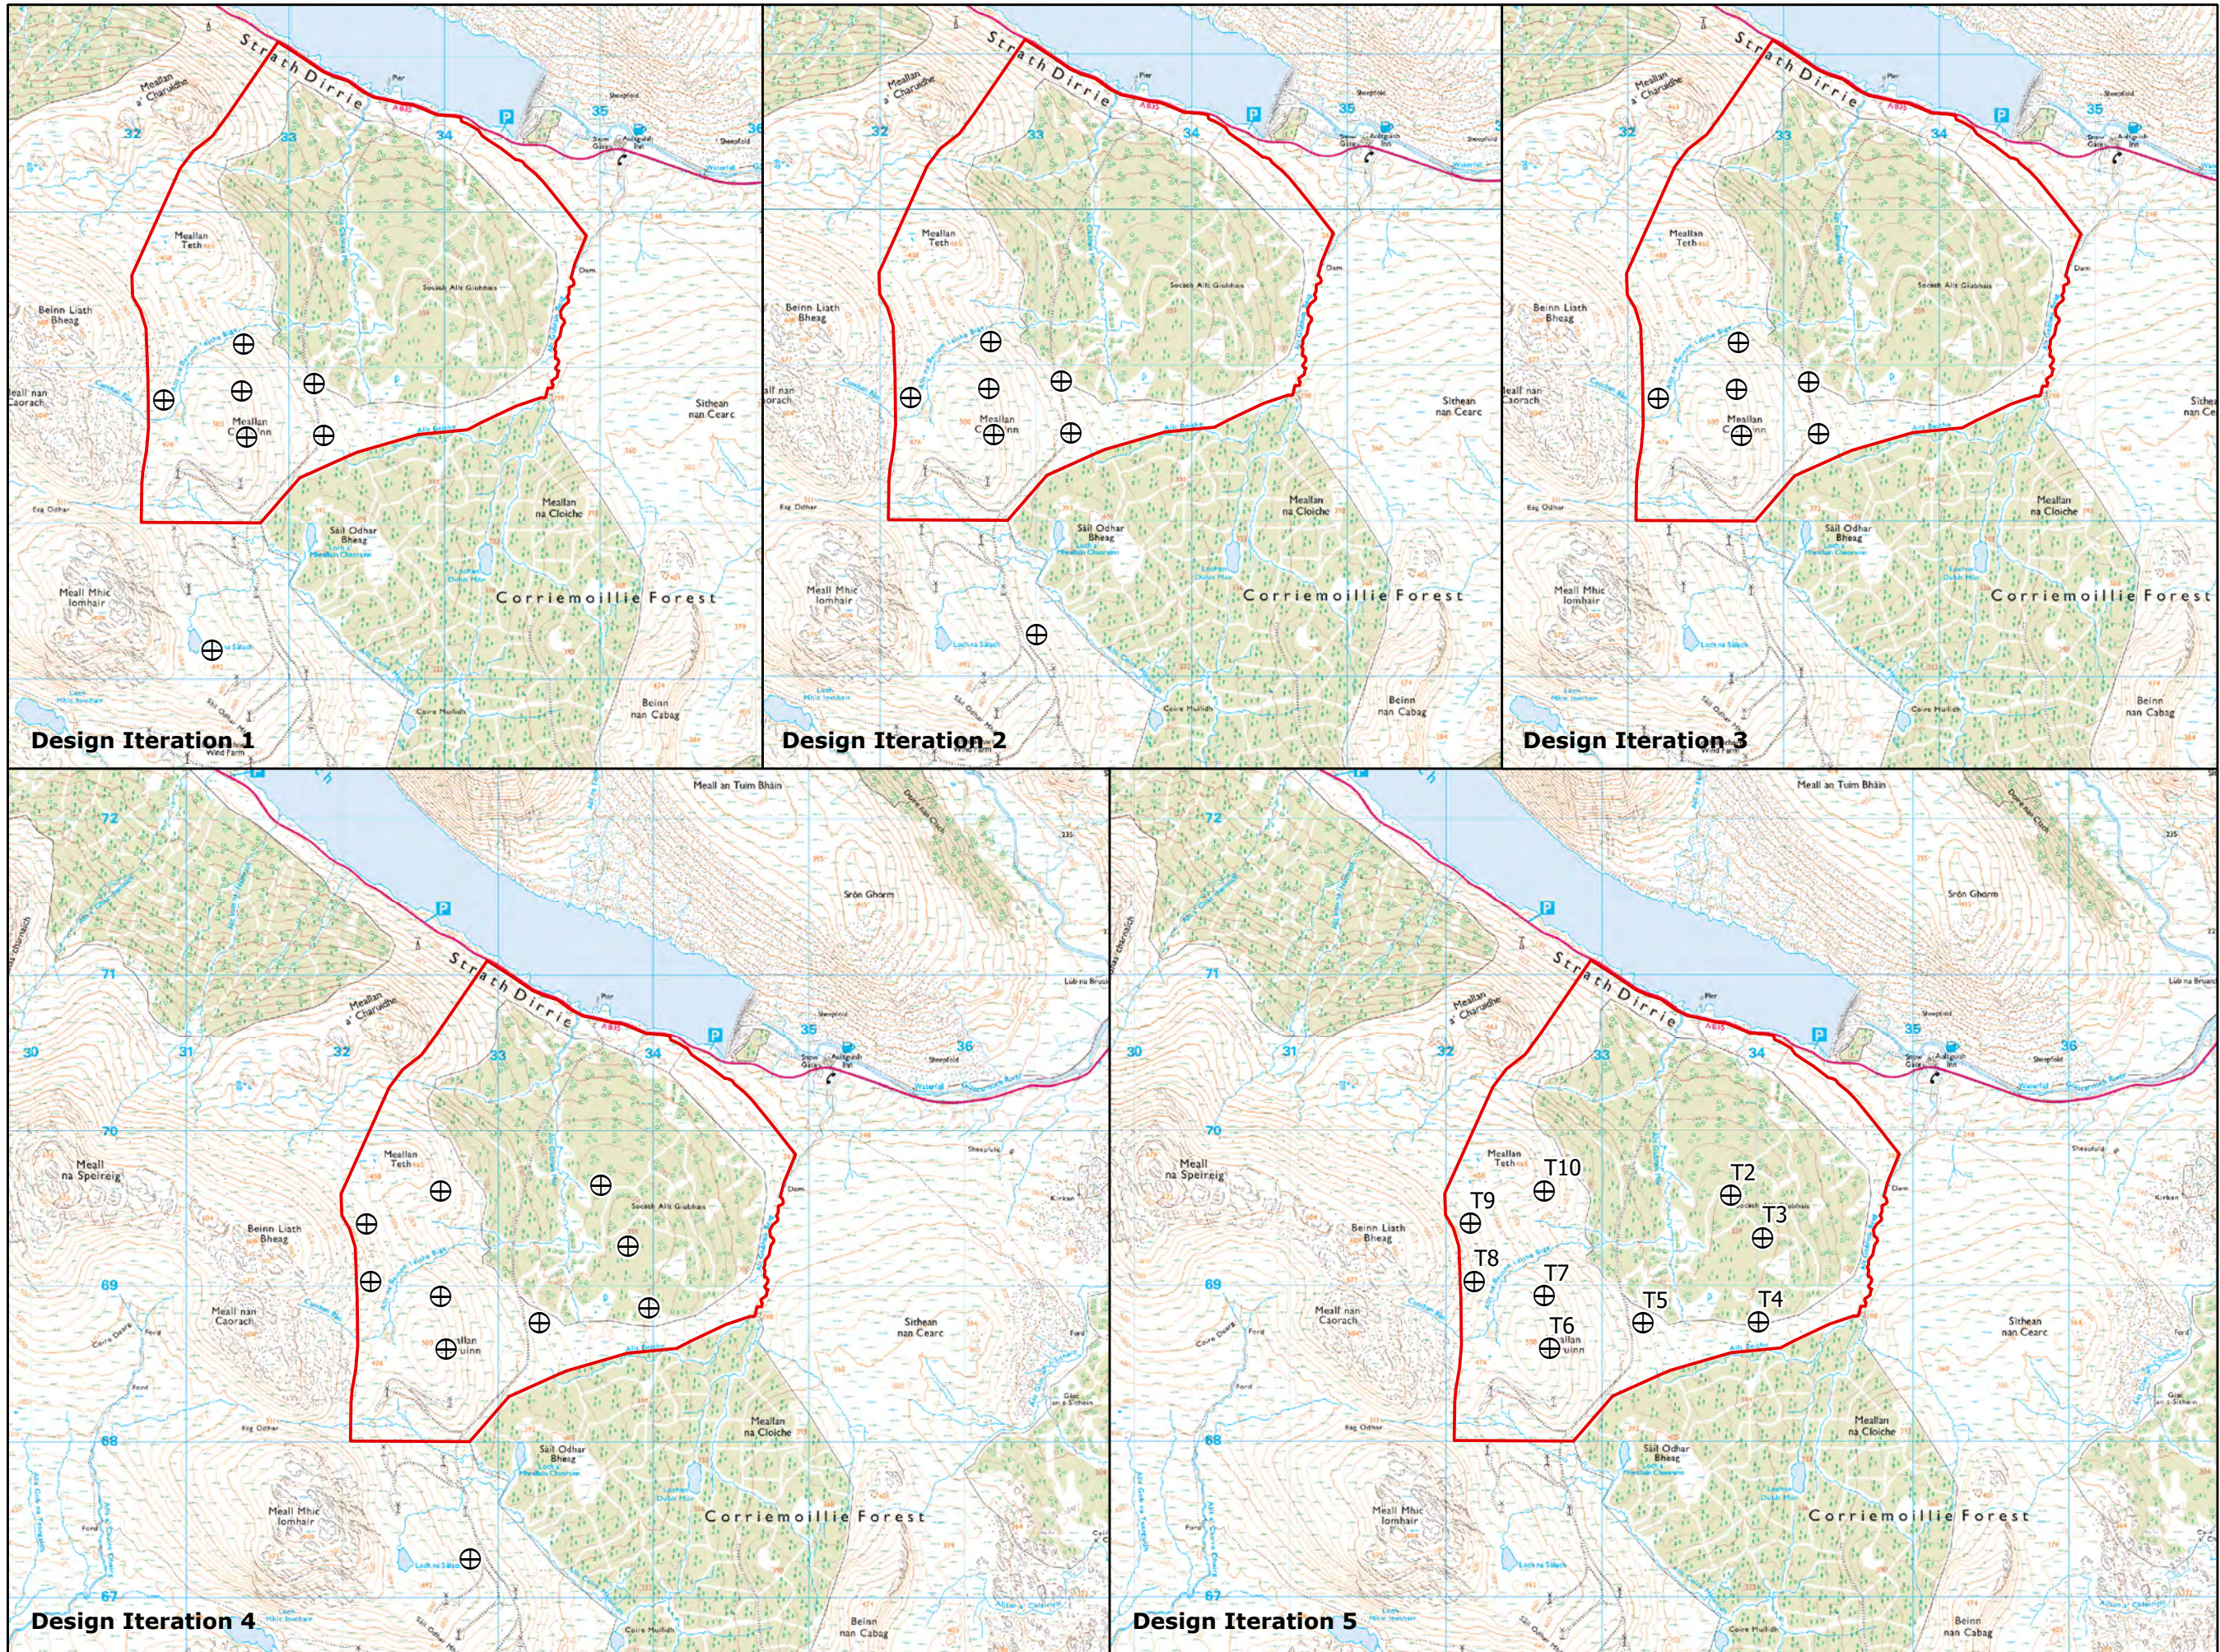

Legend:

- Site Boundary
- Turbine Locations

Title: Iterative Design

Project: Lochluichart Wind Farm Extension II

Source: © Crown copyright and database rights 2018. Ordnance Survey 0100031673

Client: Infinergy

Drawn by: HW	Checked: AG
Date: 09/10/2018	Figure: 2.1
Scale: 0 0.1 0.2 0.4 Kilometres	Revision No: 3

INFINERGY