


Legend:

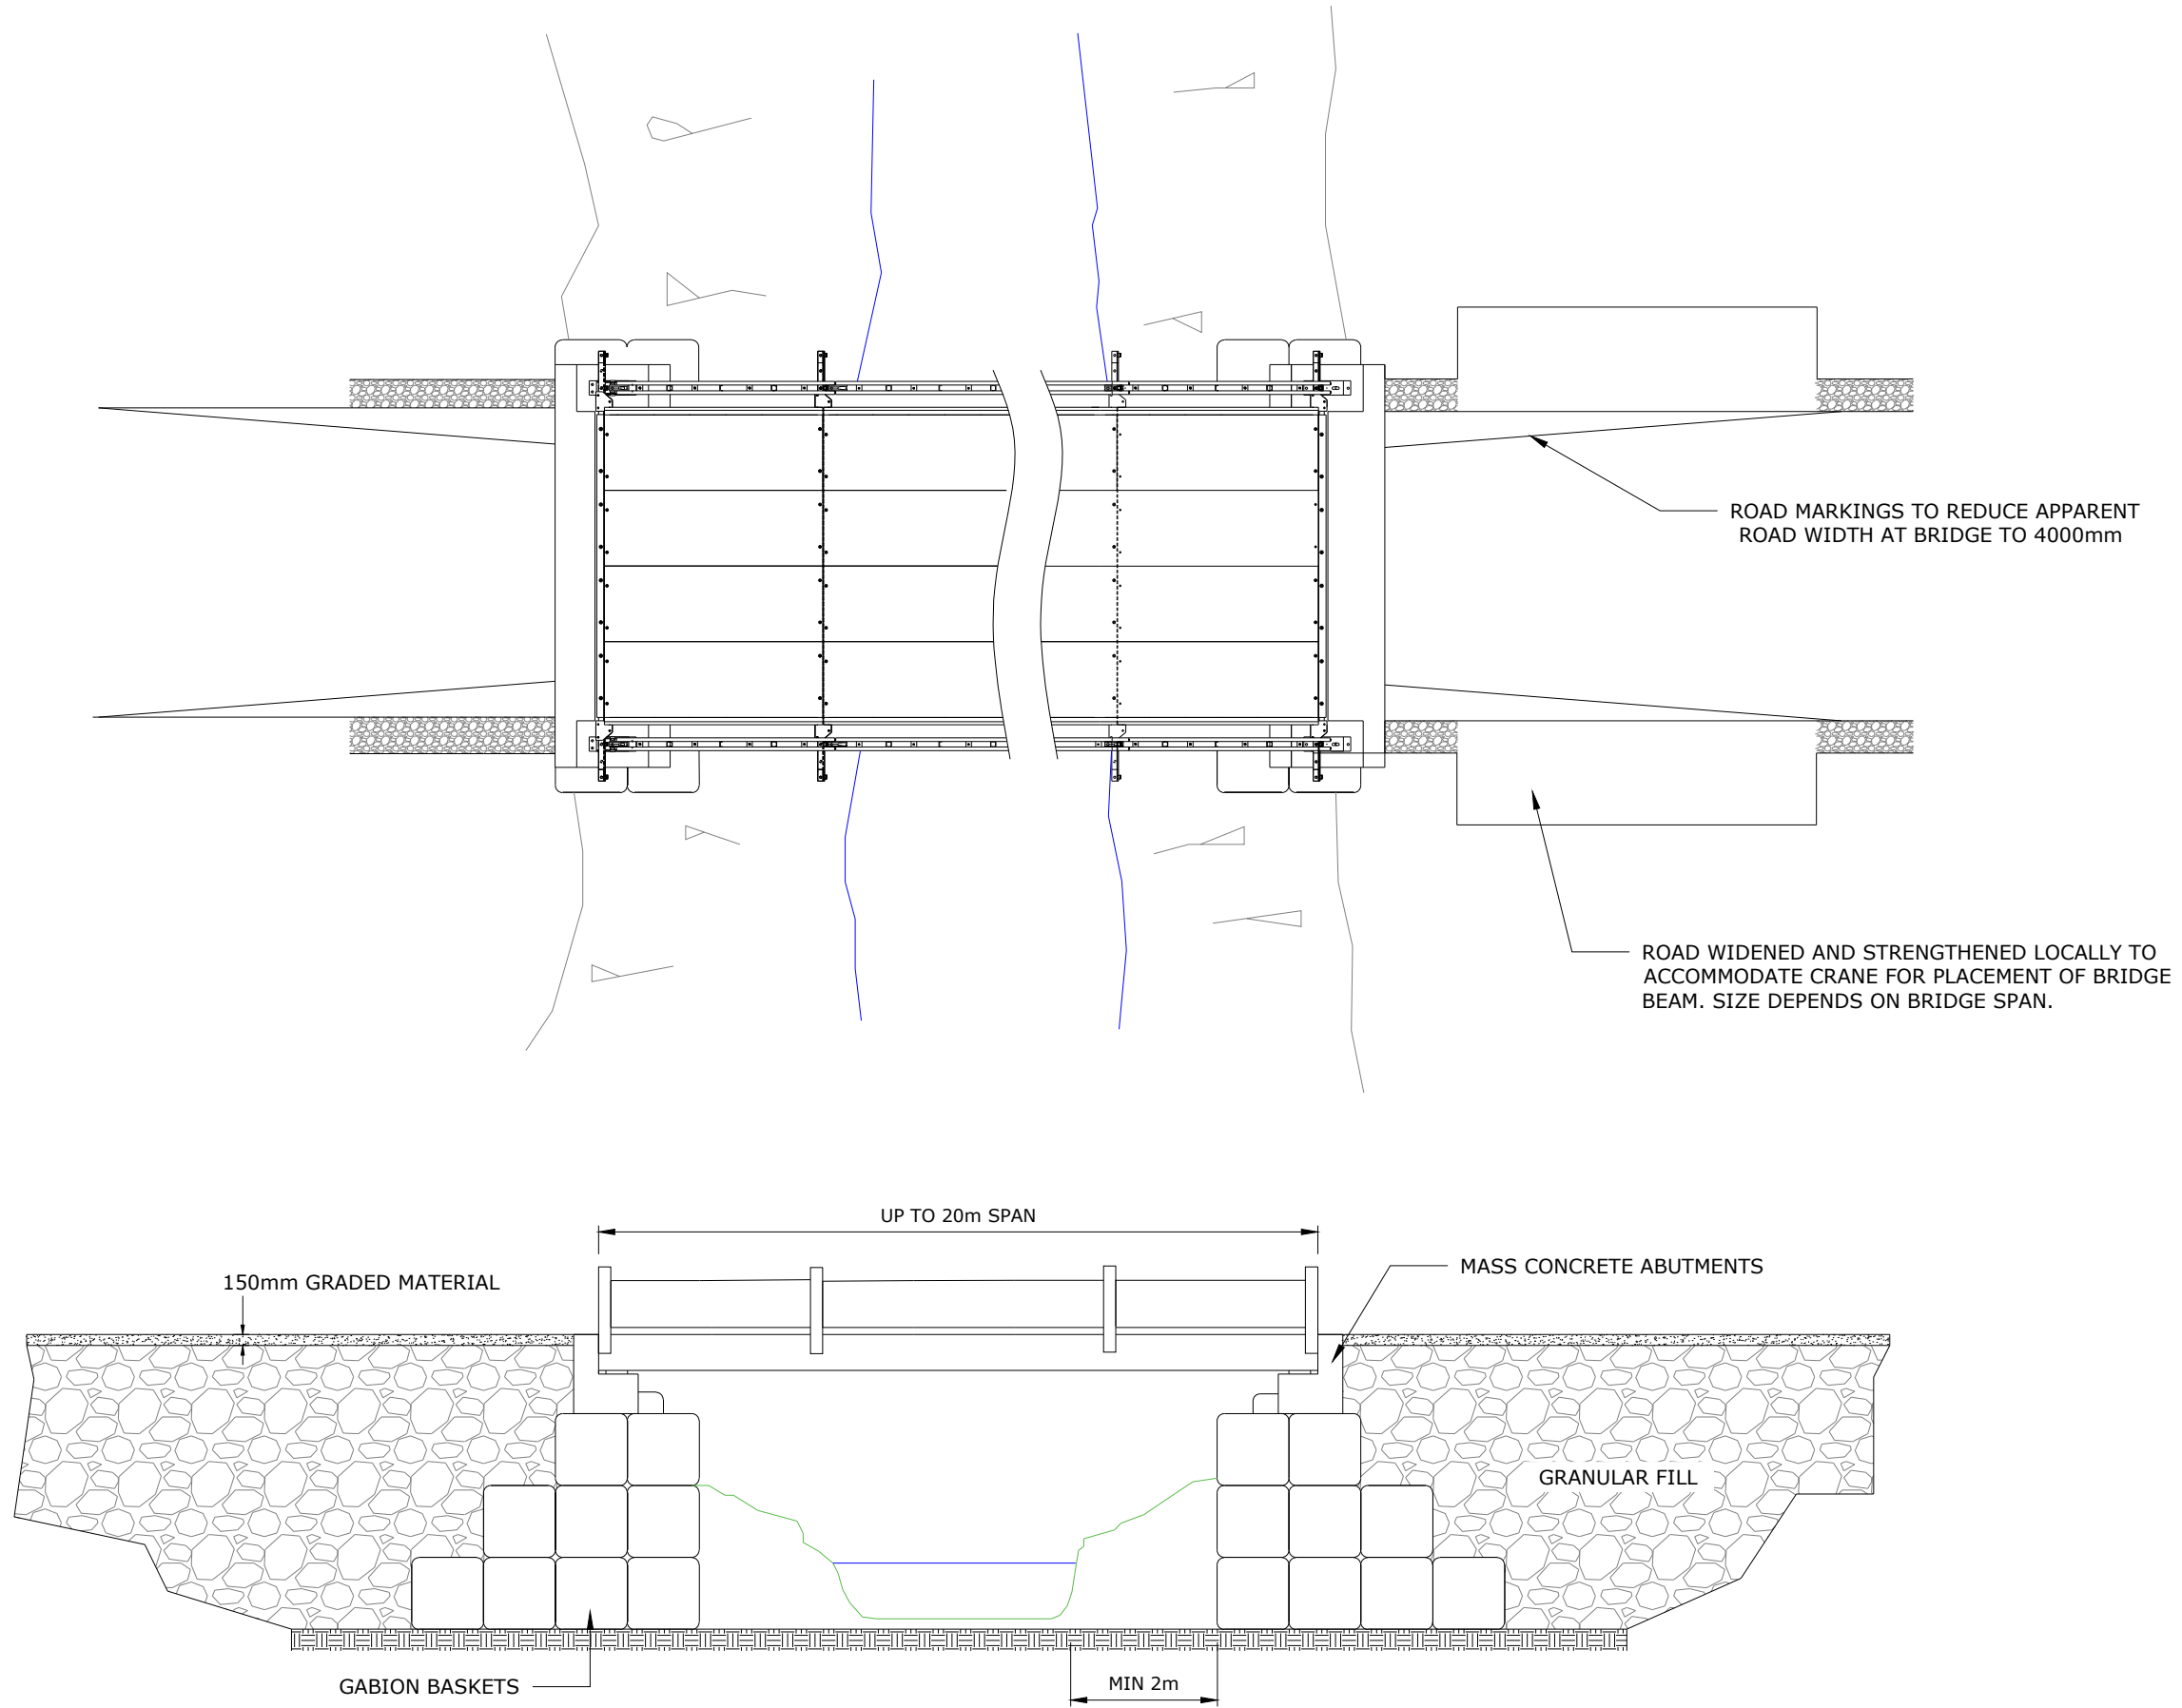

Title:
Typical Bridge
Figure 3.9

Project:
Lochluichart Wind Farm
Extension II

Source:
© Crown copyright and database
rights 2018. Ordnance Survey
0100031673

Client:
Infinergy

| | |
|------------------------|-----------------------|
| Drawn by: KB | Checked: DB |
|------------------------|-----------------------|

| | |
|-------------------------------|-----------------------|
| Date: December 2018 | Figure: 3.9 |
|-------------------------------|-----------------------|

| | |
|----------------------|--------------------------|
| Scale: NTS | Revision No: - |
|----------------------|--------------------------|