



Figure 16.3: Wind Farm Restock Plan

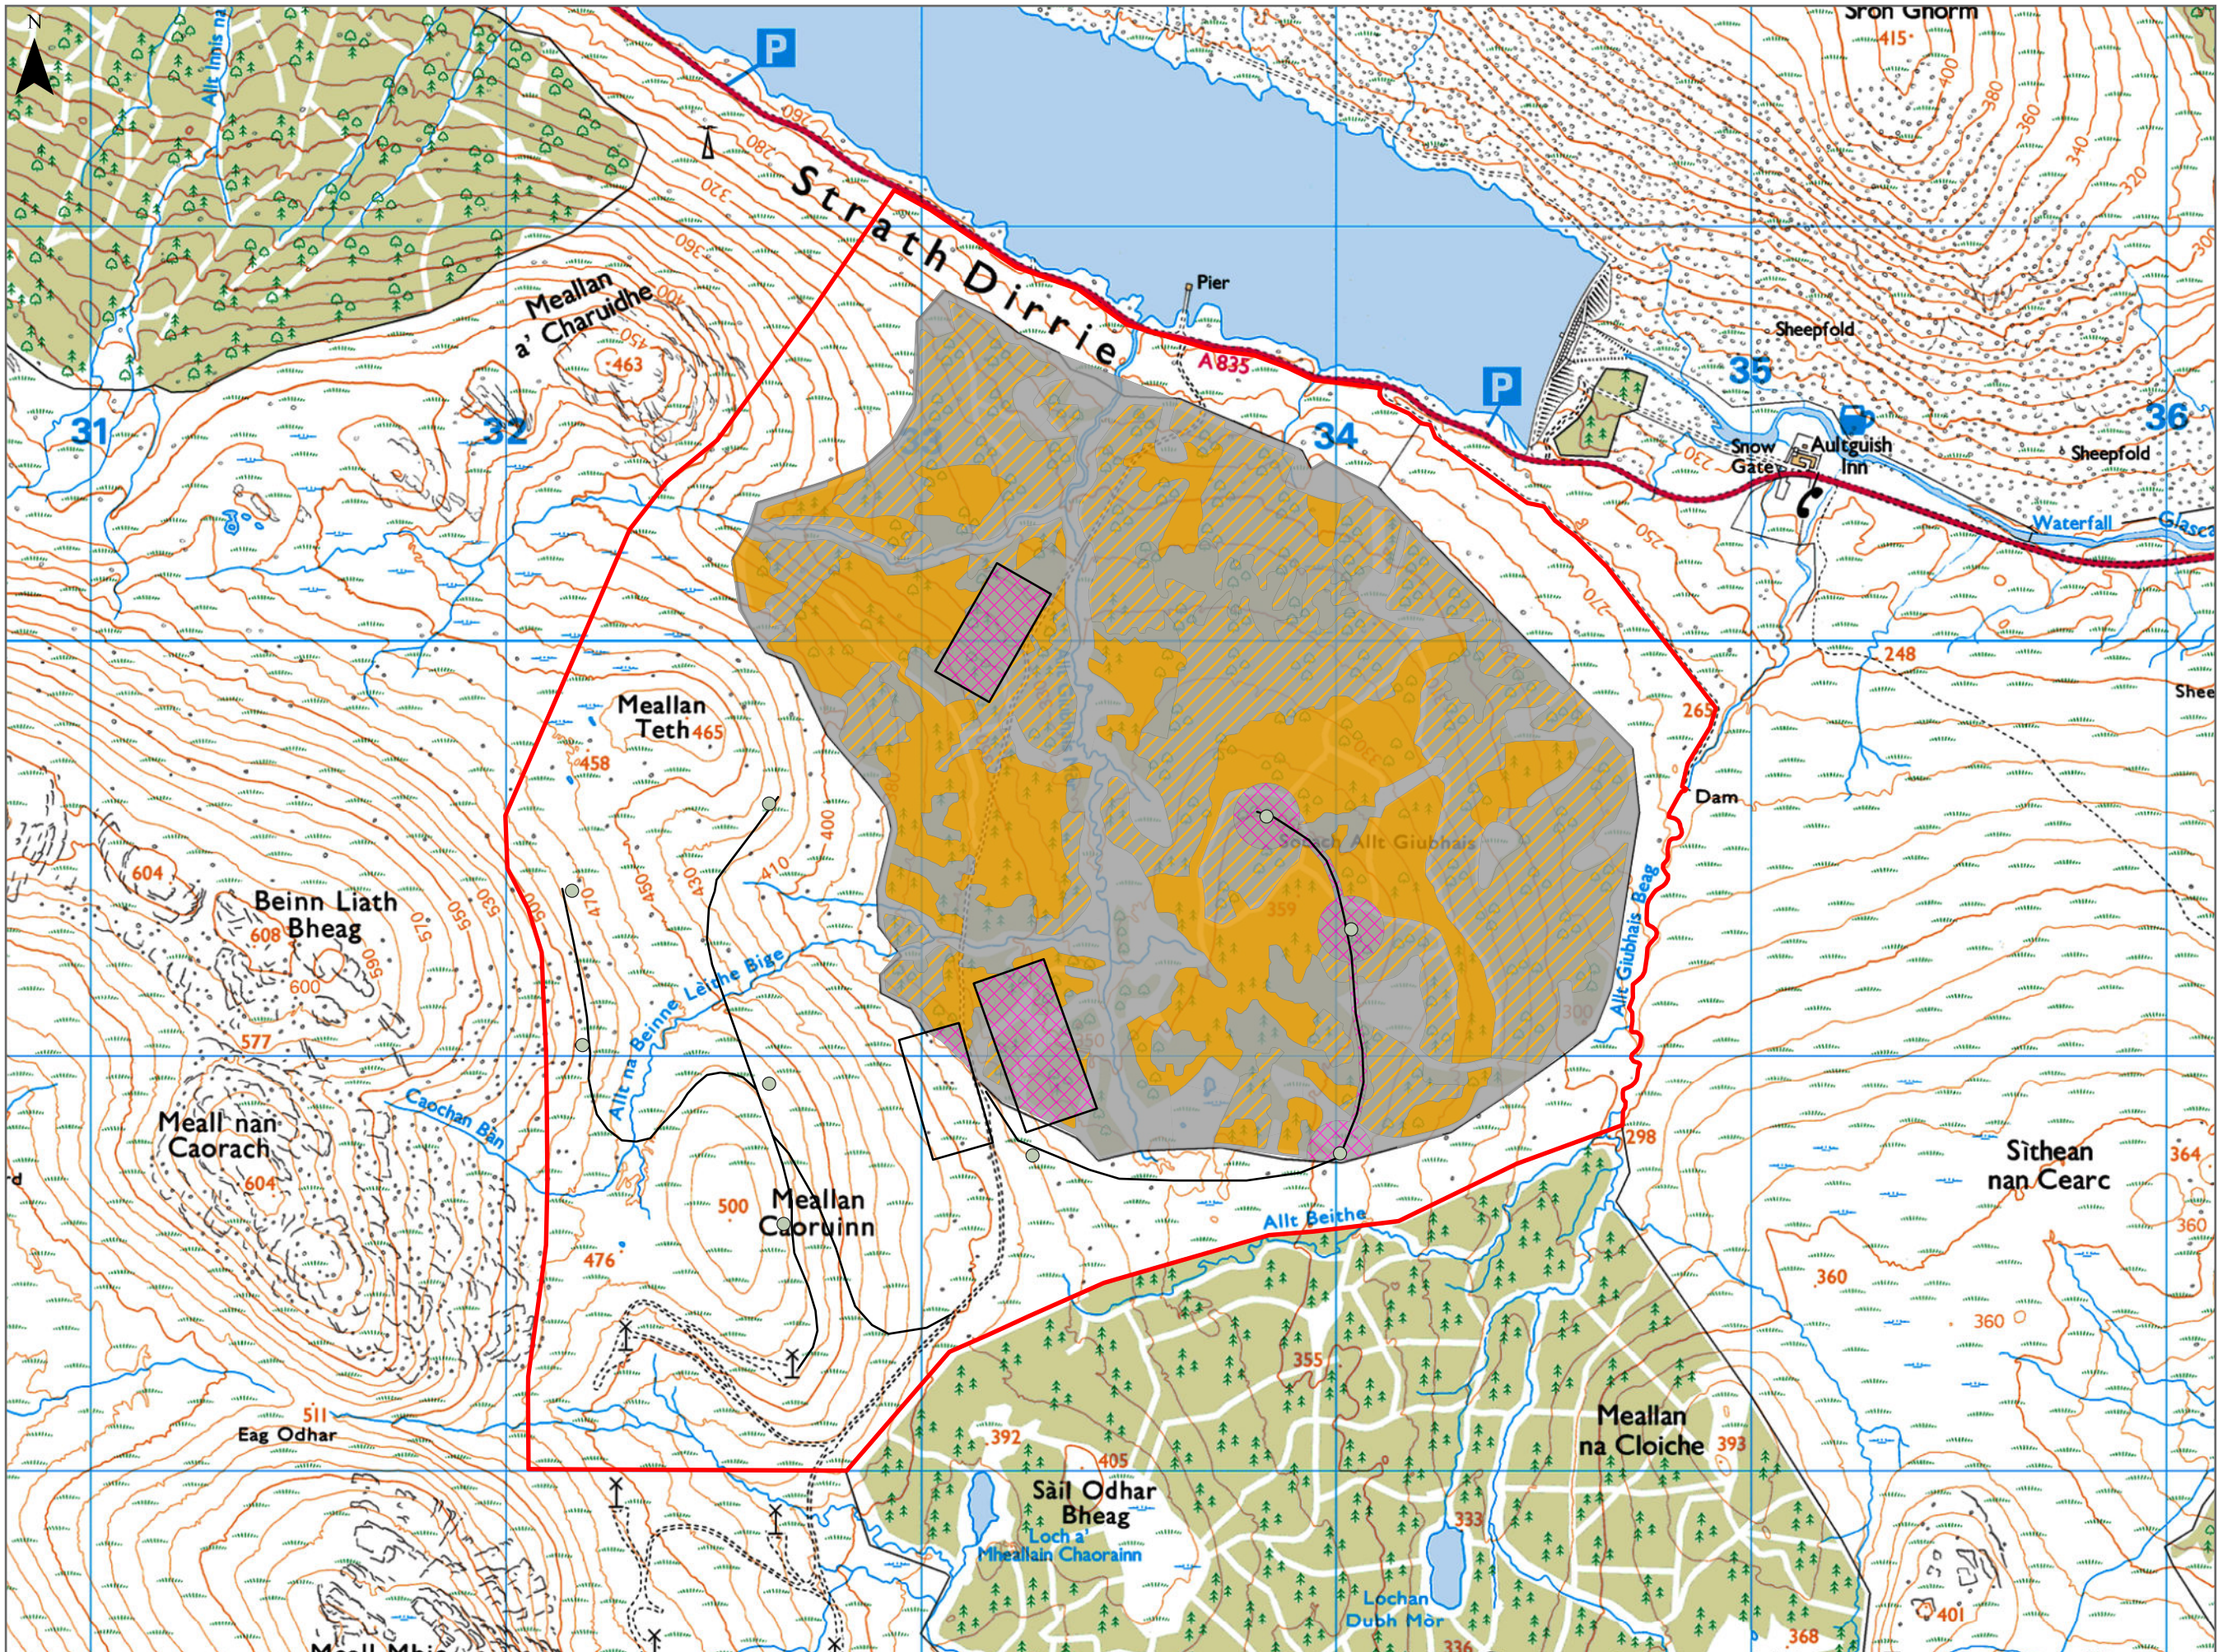

- Legend:**
- Site Boundary
 - Species**
 - Failed crop
 - Open ground
 - Windfarm open ground
 - Scots pine

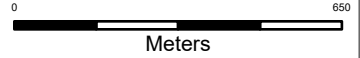

Title: Wind Farm Restock Plan	
Lochluichart Wind Farm Extension II	
Source: © Crown copyright and database rights 2018 Ordnance Survey 0100031673	
Client: Infinergy	
Drawn by: JA	Checked: ABA
Date: 06/11/2018	Figure: 16.3
Scale: 1:15,000	Revision No: 1