



PLAN ON TYPICAL TURBINE FOUNDATION (1:150)

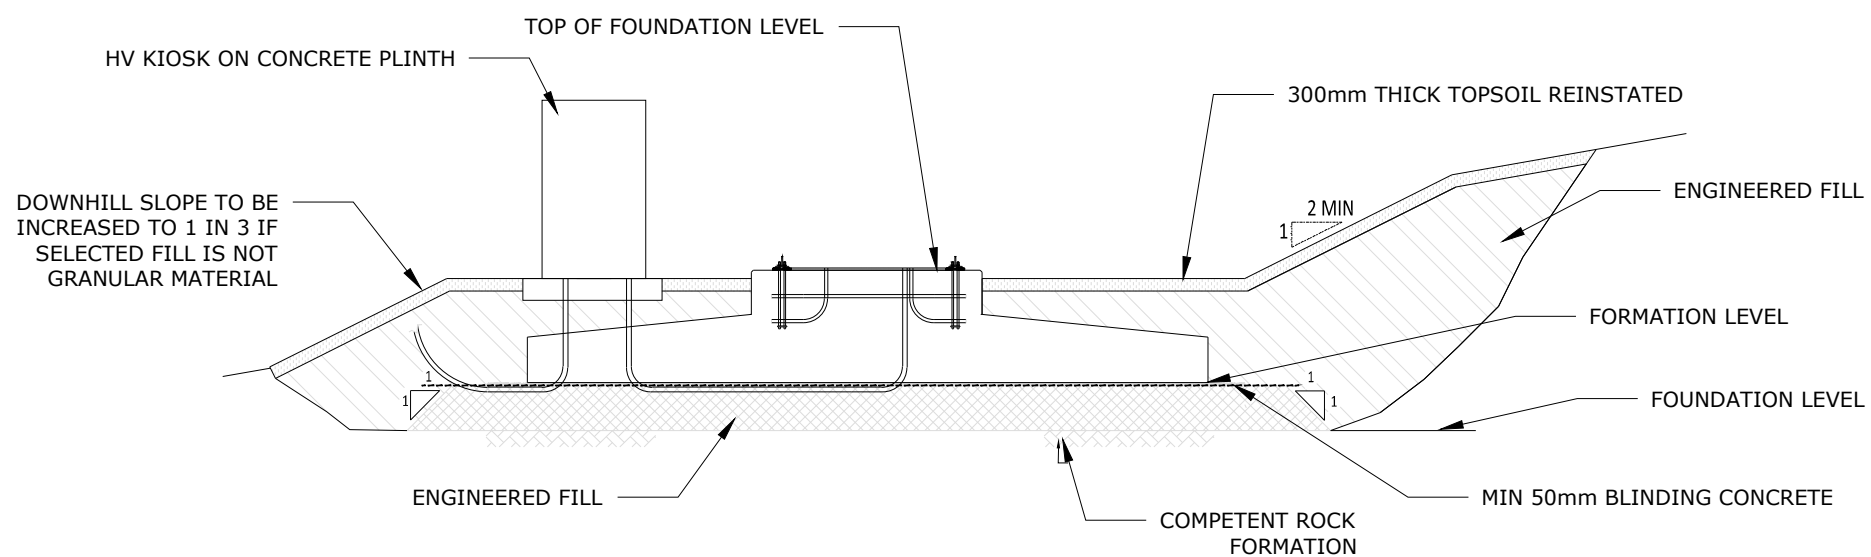

SECTION THROUGH TYPICAL TURBINE BASE (1:150)

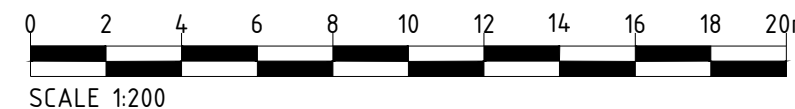

Legend:

Title:
Typical Turbine Foundation
Figure 3.6

Project:
Lochluichart Wind Farm
Extension II

Source:
© Crown copyright and database
rights 2018. Ordnance Survey
0100031673

Client:
Infinergy

Drawn by:
KB

Checked:
DB

Date:
December 2018

Figure:
3.6

Scale:
1:200

Revision No:
-