


Figure 3.1: Site Layout

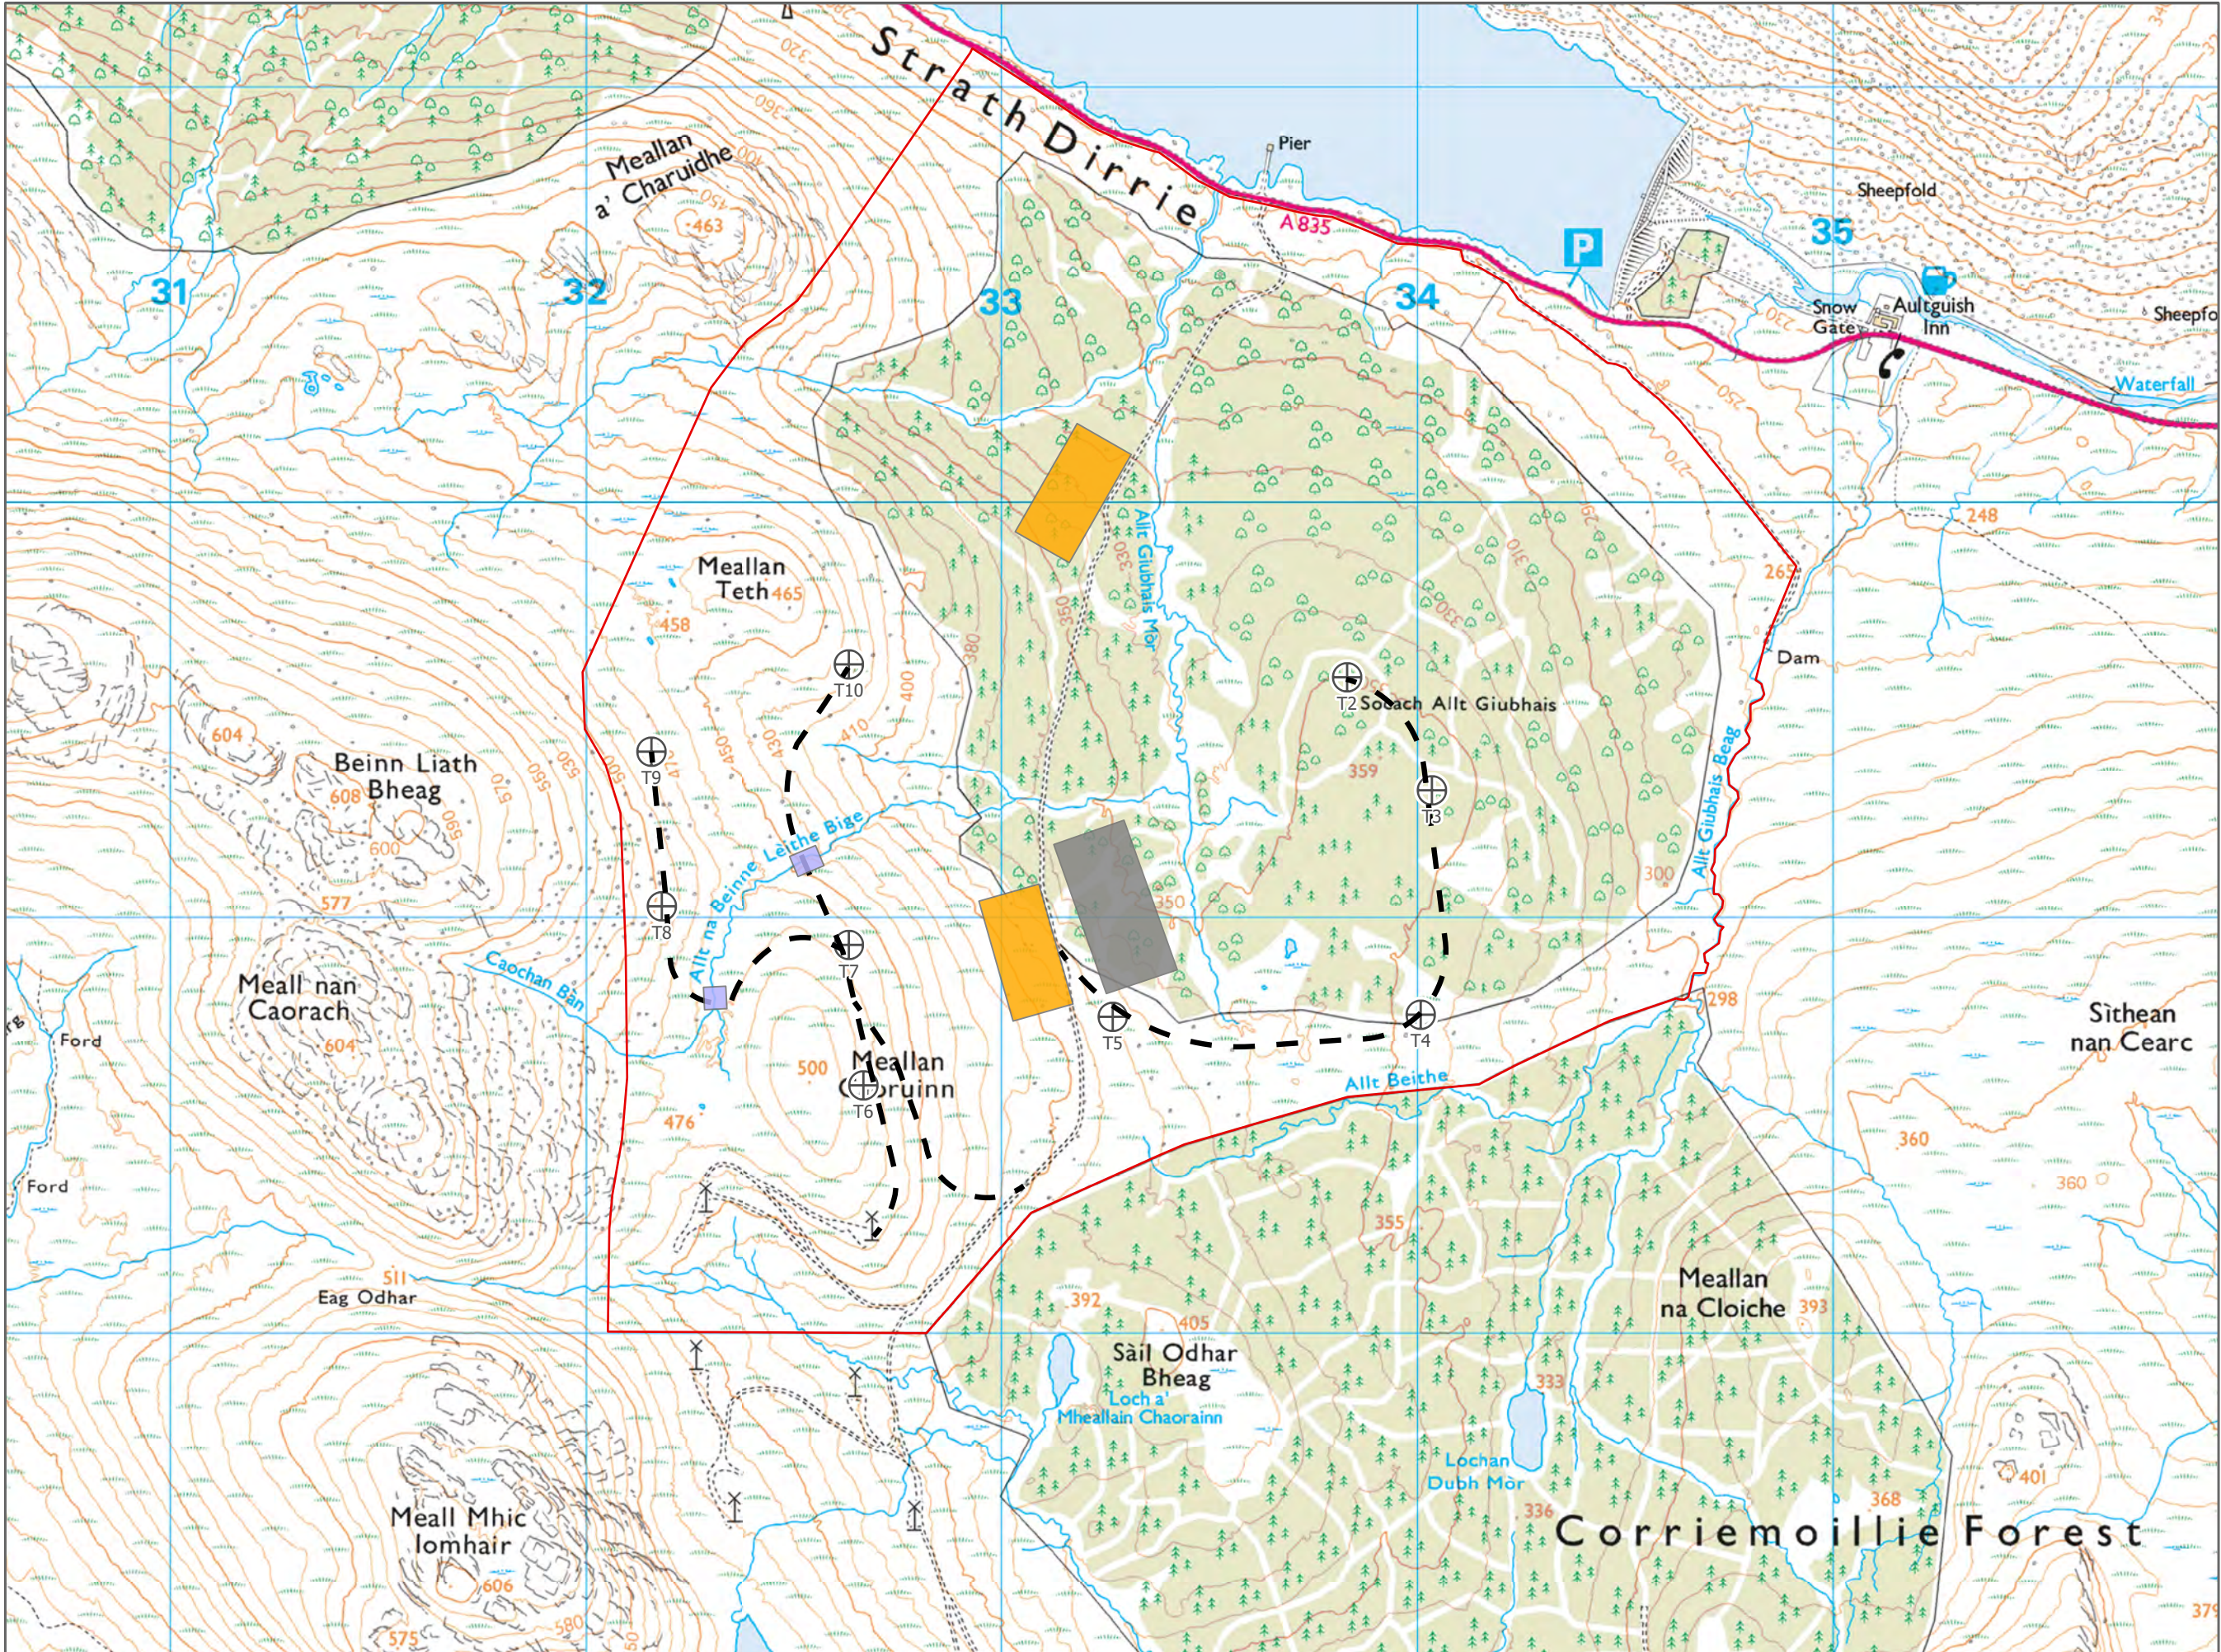

- Legend:**
- Planning Boundary
 - Proposed Turbine Location
 - Indicative Access Track
 - Borrow Pit
 - Substation/ Control Building/ Construction Compound
 - Watercourse Bridge

Title:
Site Layout

Project:
Lochluichart Wind Farm Extension II

Source:
© Crown copyright and database rights 2018. Ordnance Survey 0100031673

Client:
Infinergy

Drawn by: HW	Checked: AG
------------------------	-----------------------

Date: 09/10/2018	Figure: 3.1
----------------------------	-----------------------

Scale: 0 100 200 400 Meters	Revision No: 400
--	----------------------------