


Legend:

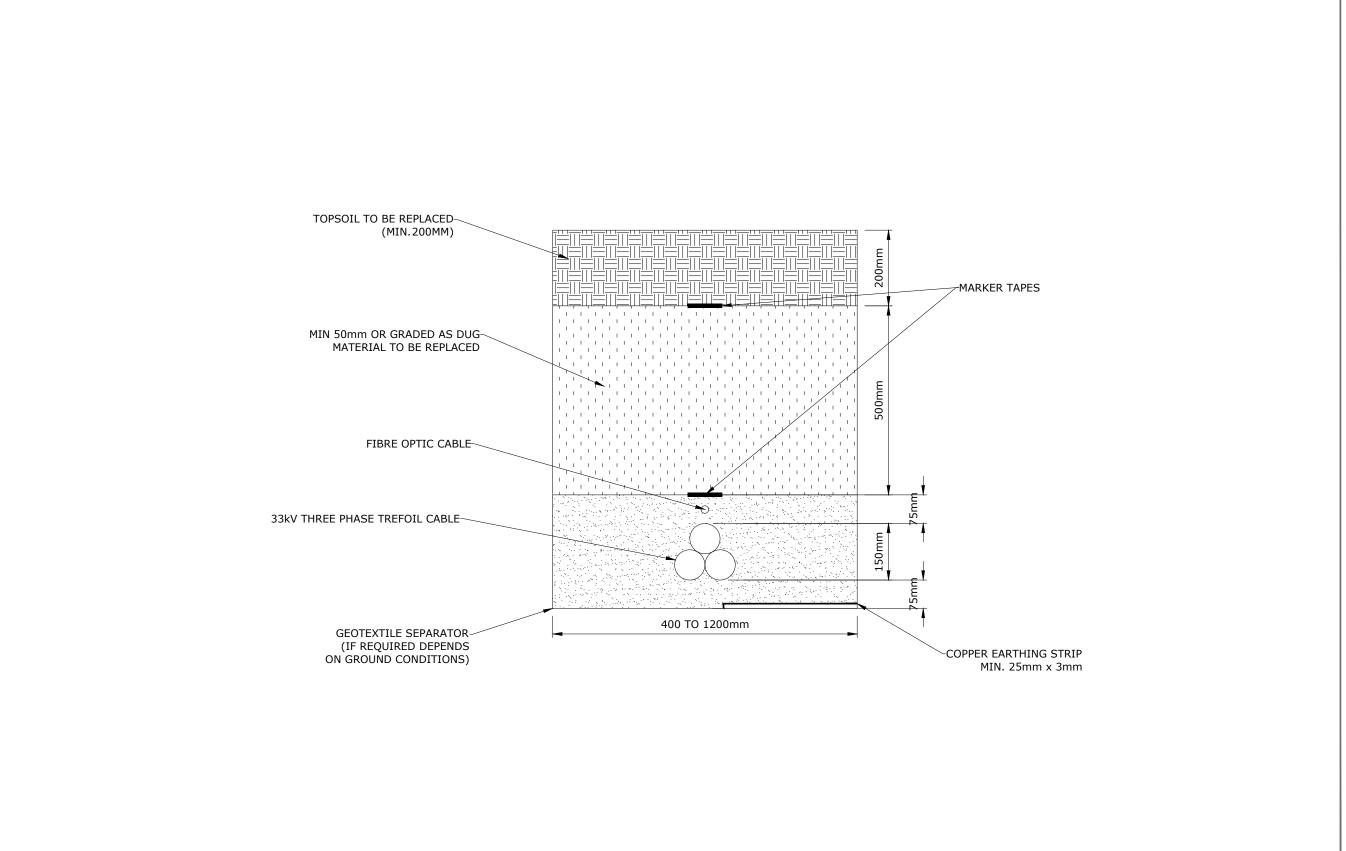

Typical Cable Trench Detail Figure 3.11 Project: Lochluichart Wind Farm Extension II Source:
© Crown copyright and database rights 2018. Ordnance Survey 0100031673 Client: Infinergy Checked: Drawn by: DB Date: Figure: December 2018 3.11 Revision No: Scale: 1:10 **INFINERGY**