


Figure 3.12: Indicative Grid Connection Route

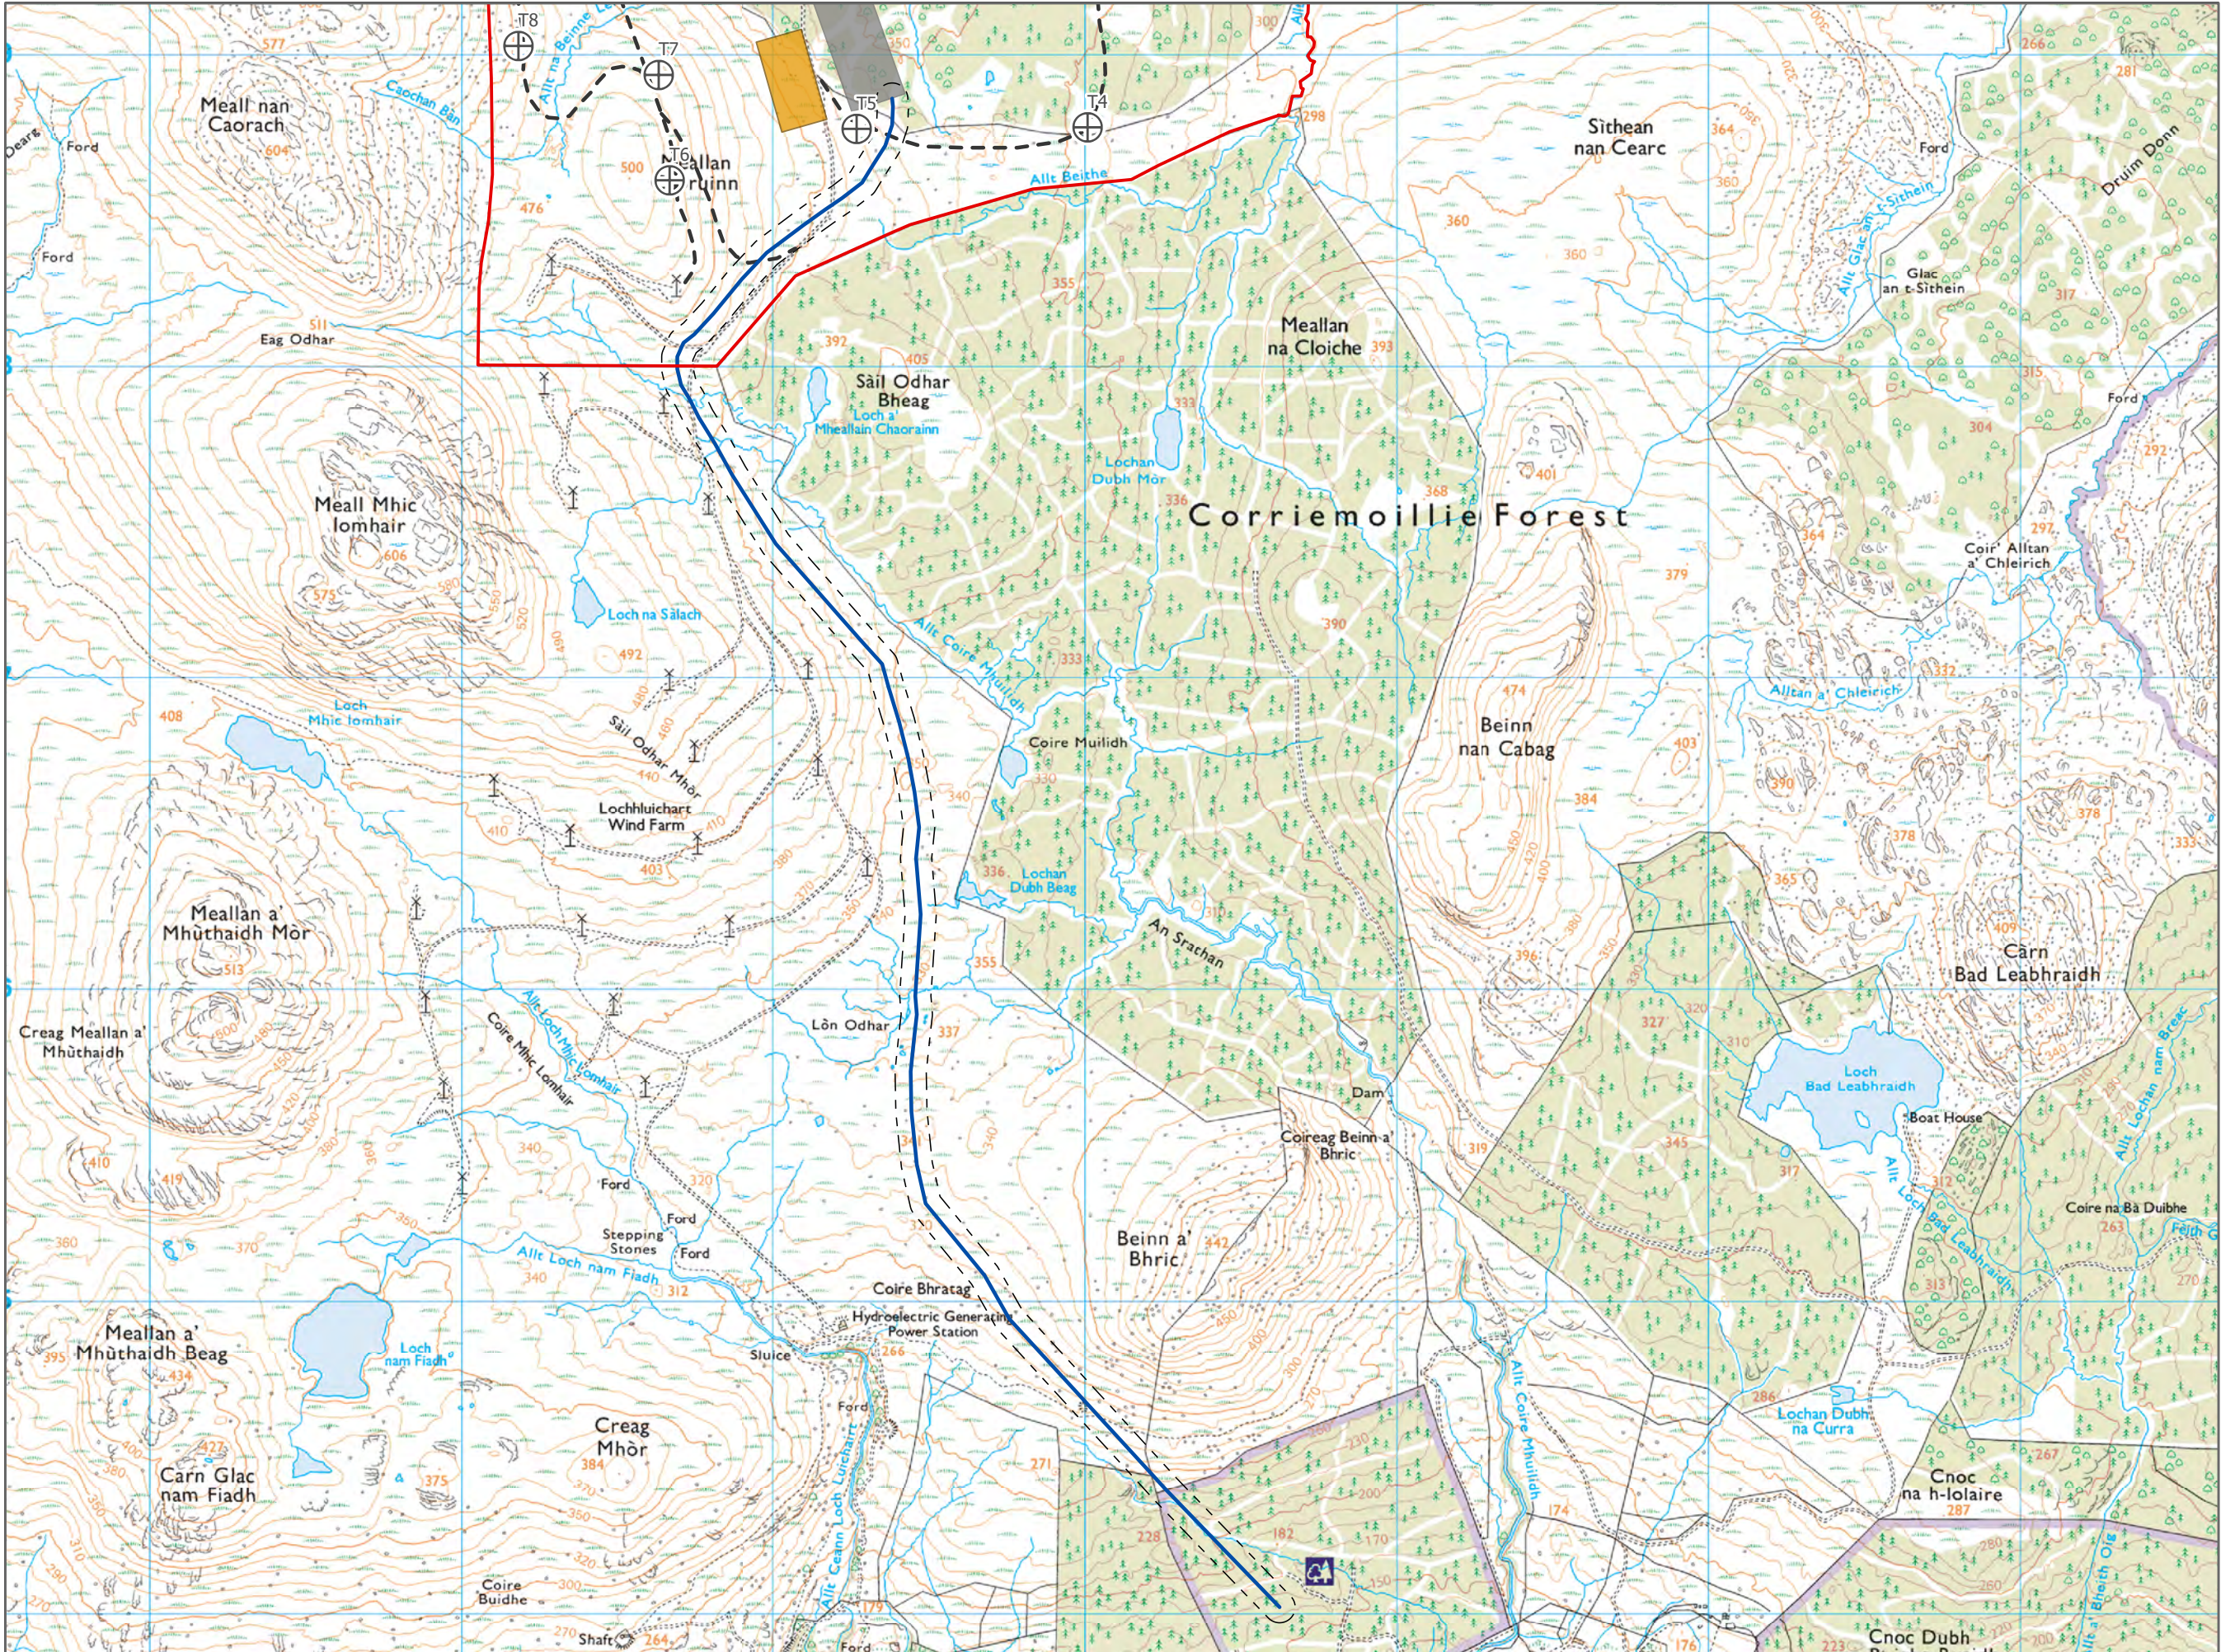

Legend:

- Site Boundary
- 100m Indicative Cable Corridor
- Borrow Pit
- Sub-station / Control Building
- Lochluichart Substation
- Indicative Grid Connection Route
- Indicative Layout
- Proposed Turbine Location

Title: Indicative Grid Connection Route

Project: Lochluichart Wind Farm Extension II

Source: © Crown copyright and database rights 2018. Ordnance Survey 0100031673

Client: Infinergy

Drawn by: HW	Checked: AG
------------------------	-----------------------

Date: 09/10/2018	Figure: 3.12
----------------------------	------------------------

Scale: 0 0.1 0.2 0.4 Kilometres	Revision No: 3
--	--------------------------