


Figure 7.2: Traffic Count Location Plan

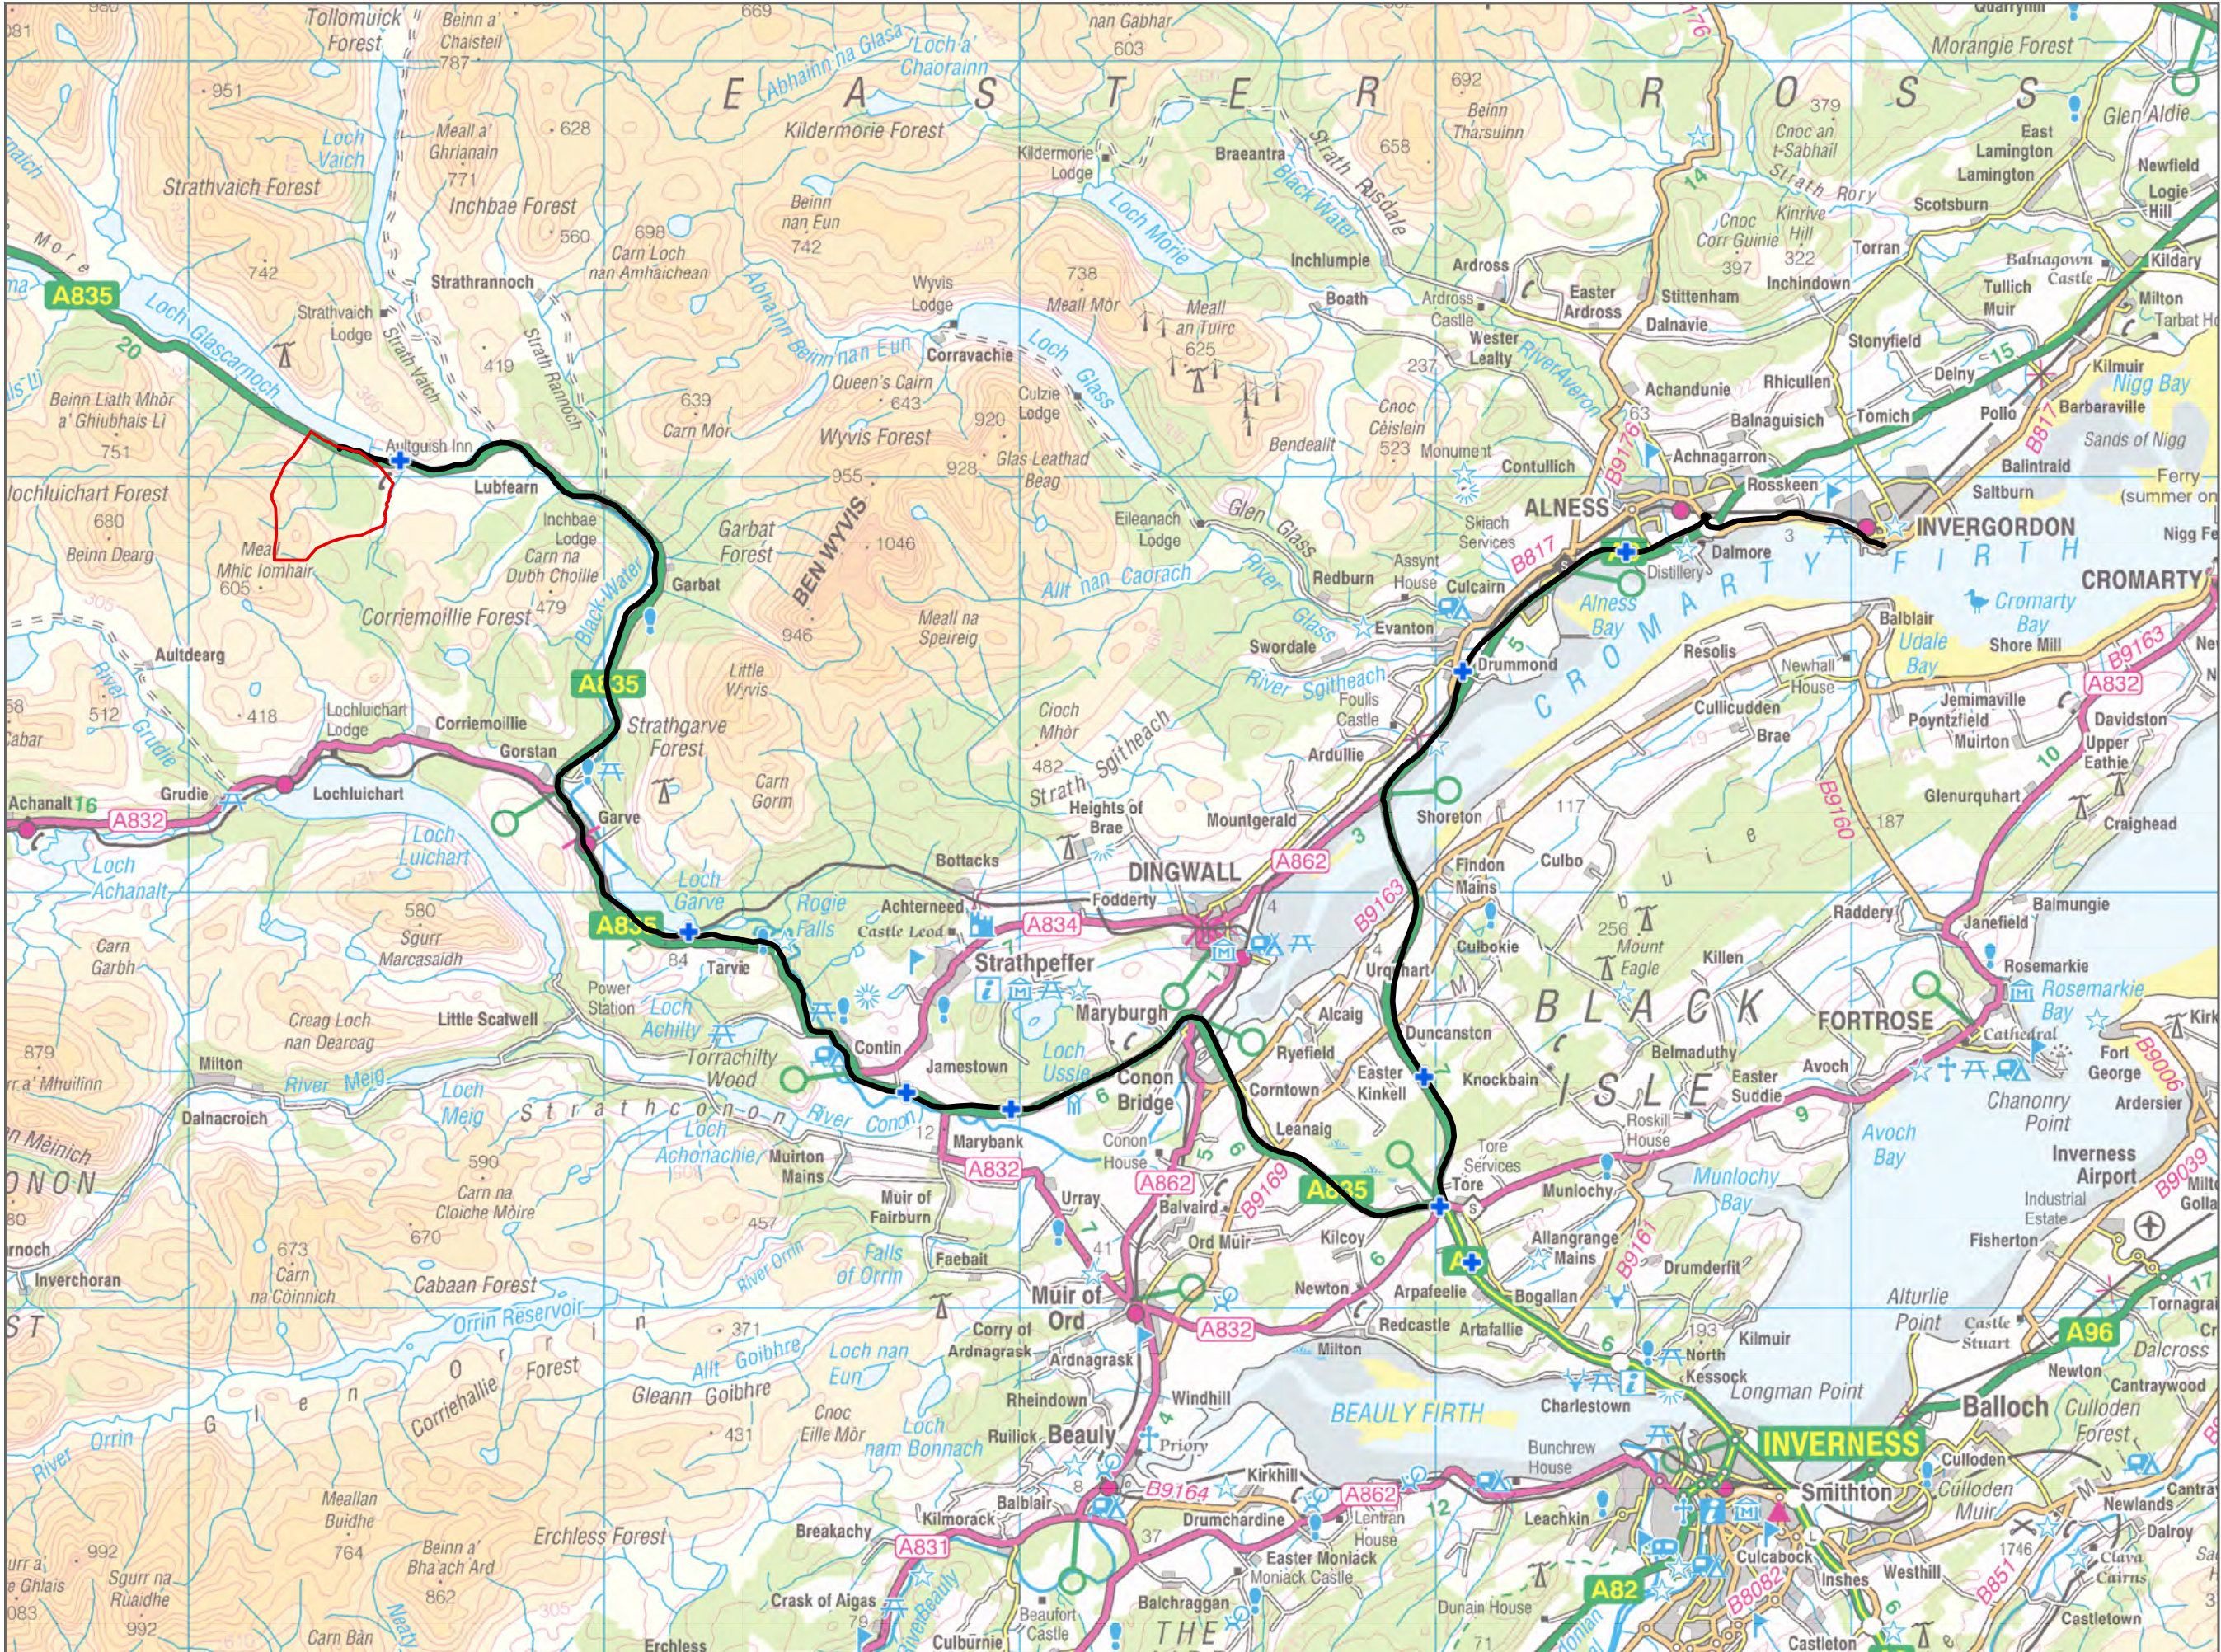

- Legend:**
- Site Boundary
  - + Traffic Count Location
  - Abnormal Load Route

**Title:**  
Traffic Count Location Plan

**Project:**  
Lochluichart Wind Farm Extension II

**Source:**  
© Crown copyright and database rights 2018. Ordnance Survey 0100031673

**Client:**  
Infinergy

<b>Drawn by:</b> SC	<b>Checked:</b> DB
------------------------	-----------------------

<b>Date:</b> 17/12/2018	<b>Figure:</b> 7.1
----------------------------	-----------------------

<b>Scale:</b> 0 0.1 0.2 0.4 Kilometres	<b>Revision No:</b> 1
--	--------------------------