


Figure 6.1: Statutory Designated Sites

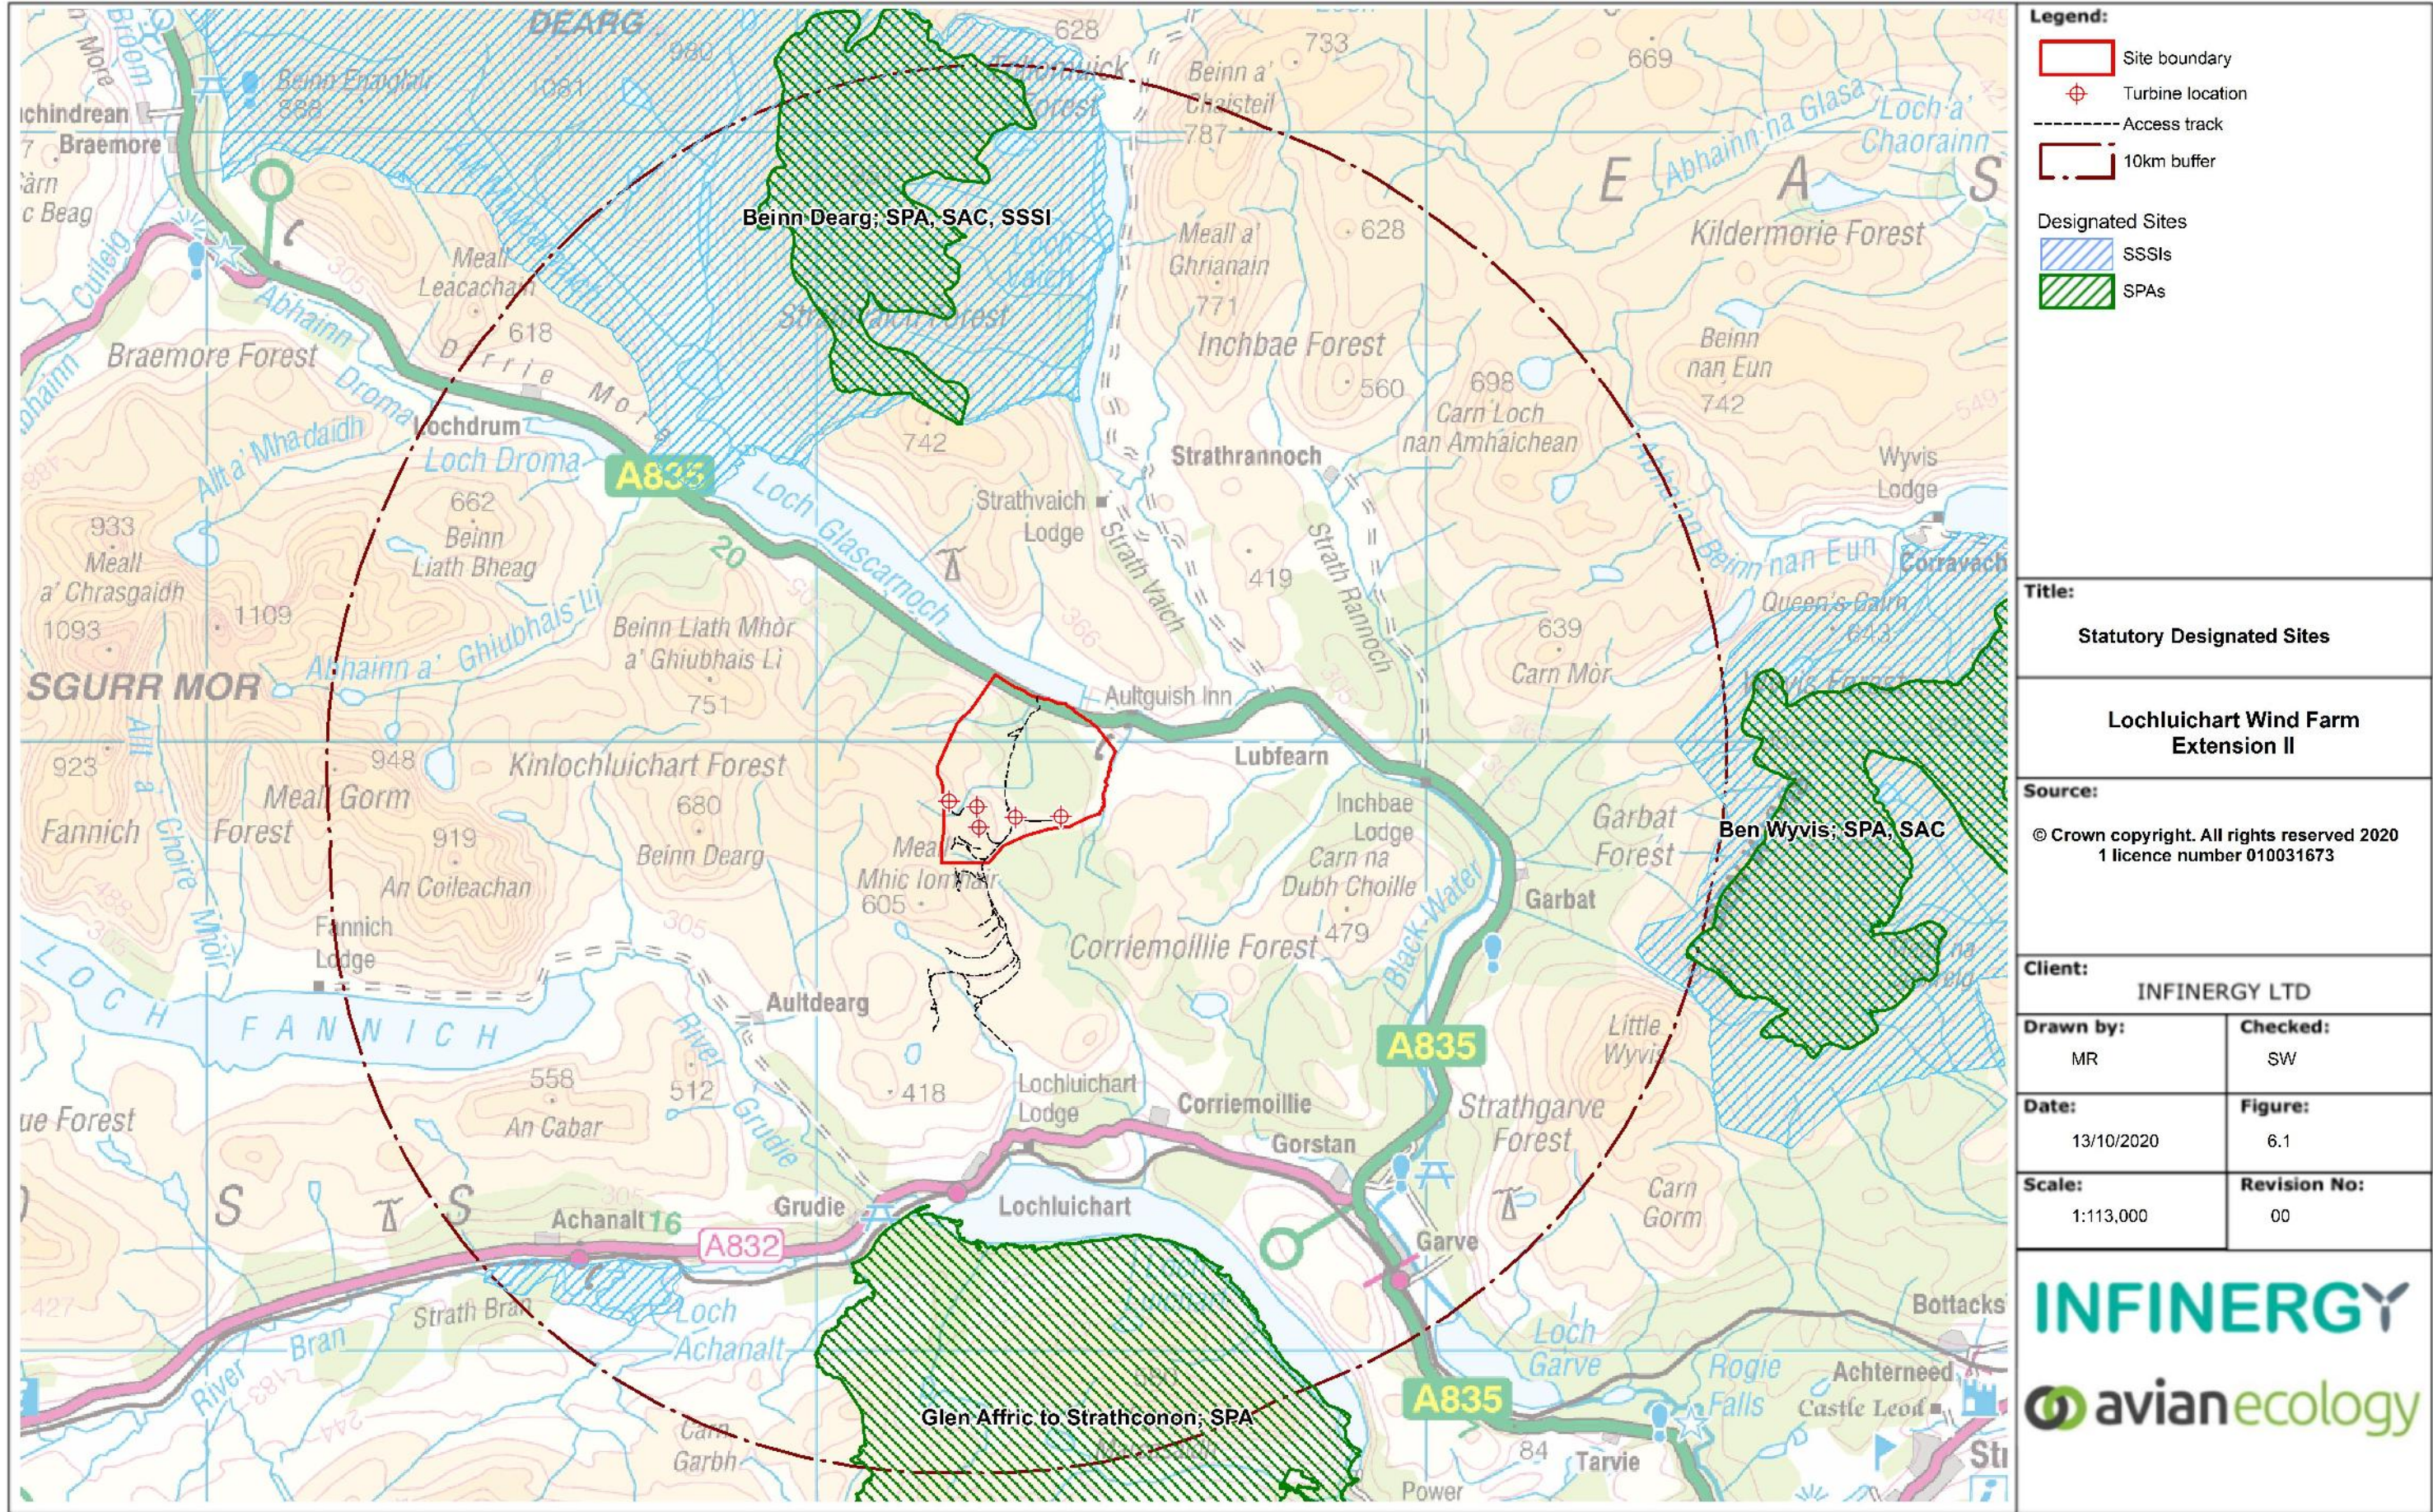

Legend:	
	Site boundary
	Turbine location
	Access track
	10km buffer
Designated Sites	
	SSSIs
	SPAs
Title:	
Statutory Designated Sites	
Lochluichart Wind Farm Extension II	
Source:	
© Crown copyright. All rights reserved 2020 1 licence number 010031673	
Client:	
INFINERGY LTD	
Drawn by:	Checked:
MR	SW
Date:	Figure:
13/10/2020	6.1
Scale:	Revision No:
1:113,000	00
INFINERGY	
avianecology	