


Figure 15.2: Felling plan

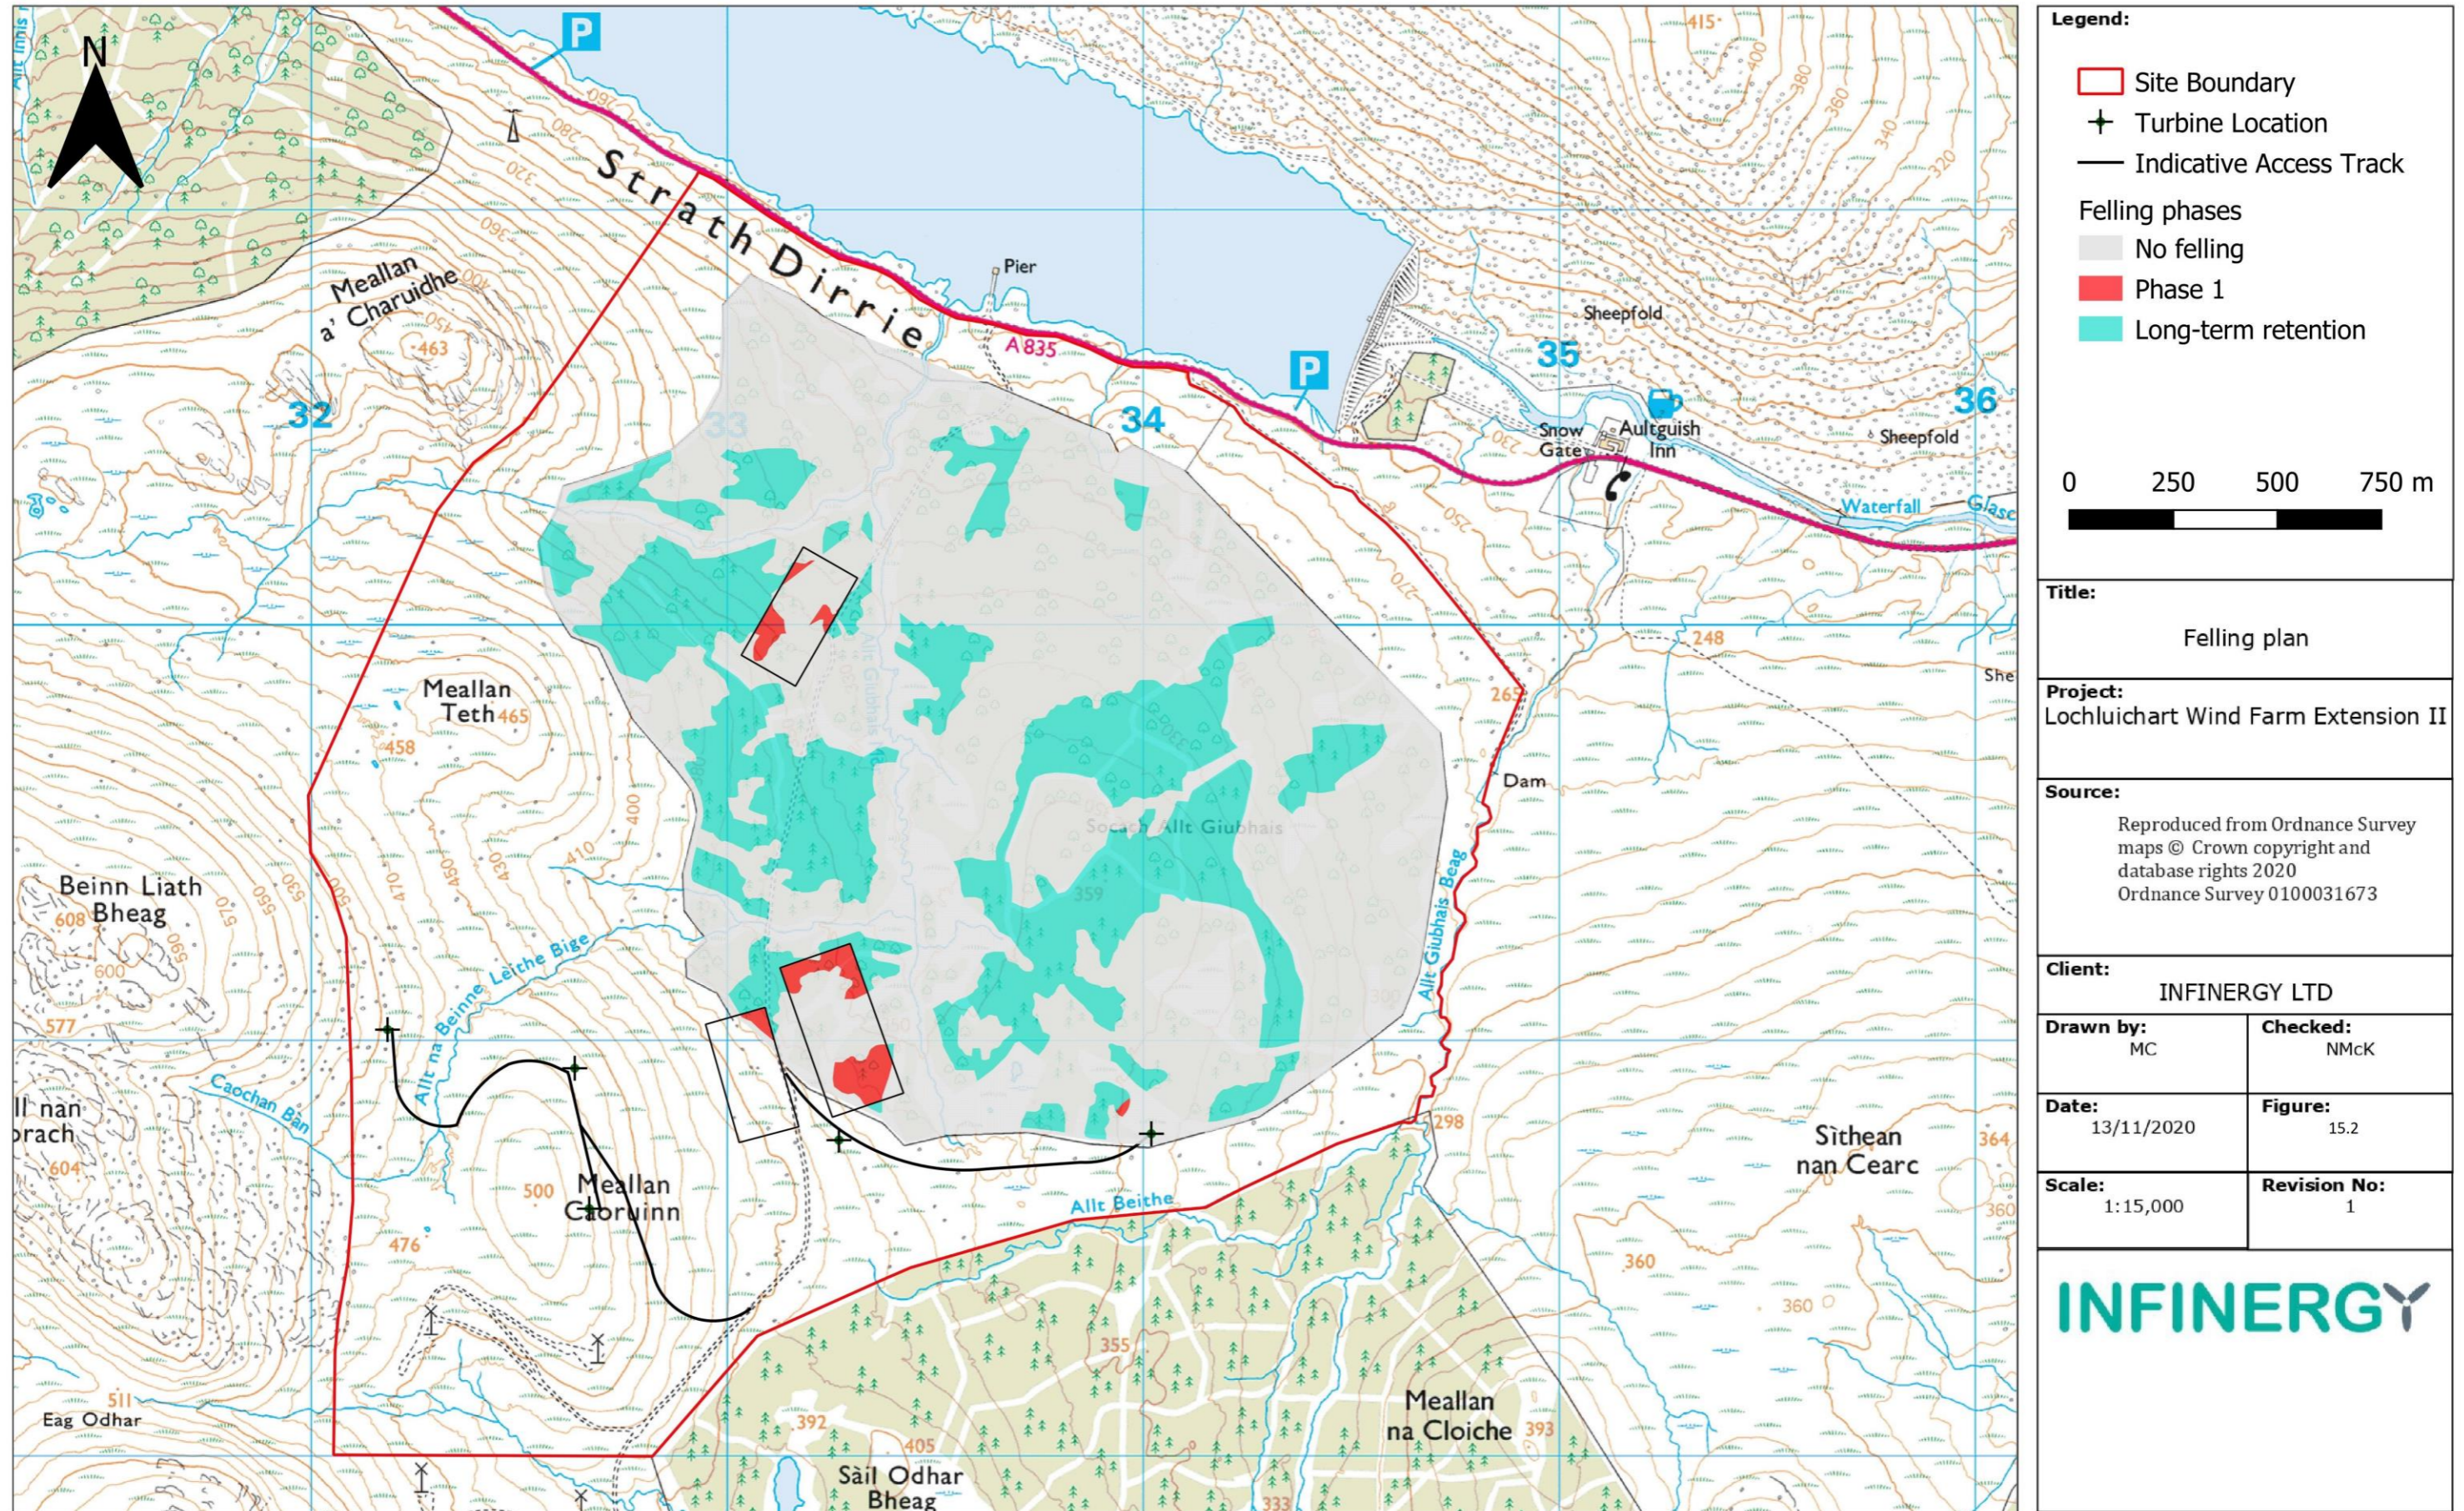

<b>Legend:</b>	
	Site Boundary
	Turbine Location
	Indicative Access Track
<b>Felling phases</b>	
	No felling
	Phase 1
	Long-term retention
0 250 500 750 m	
<b>Title:</b> Felling plan	
<b>Project:</b> Lochluichart Wind Farm Extension II	
<b>Source:</b> Reproduced from Ordnance Survey maps © Crown copyright and database rights 2020 Ordnance Survey 0100031673	
<b>Client:</b> INFINERGY LTD	
<b>Drawn by:</b> MC	<b>Checked:</b> NMCK
<b>Date:</b> 13/11/2020	<b>Figure:</b> 15.2
<b>Scale:</b> 1:15,000	<b>Revision No:</b> 1