


Figure 3.1: Site Layout

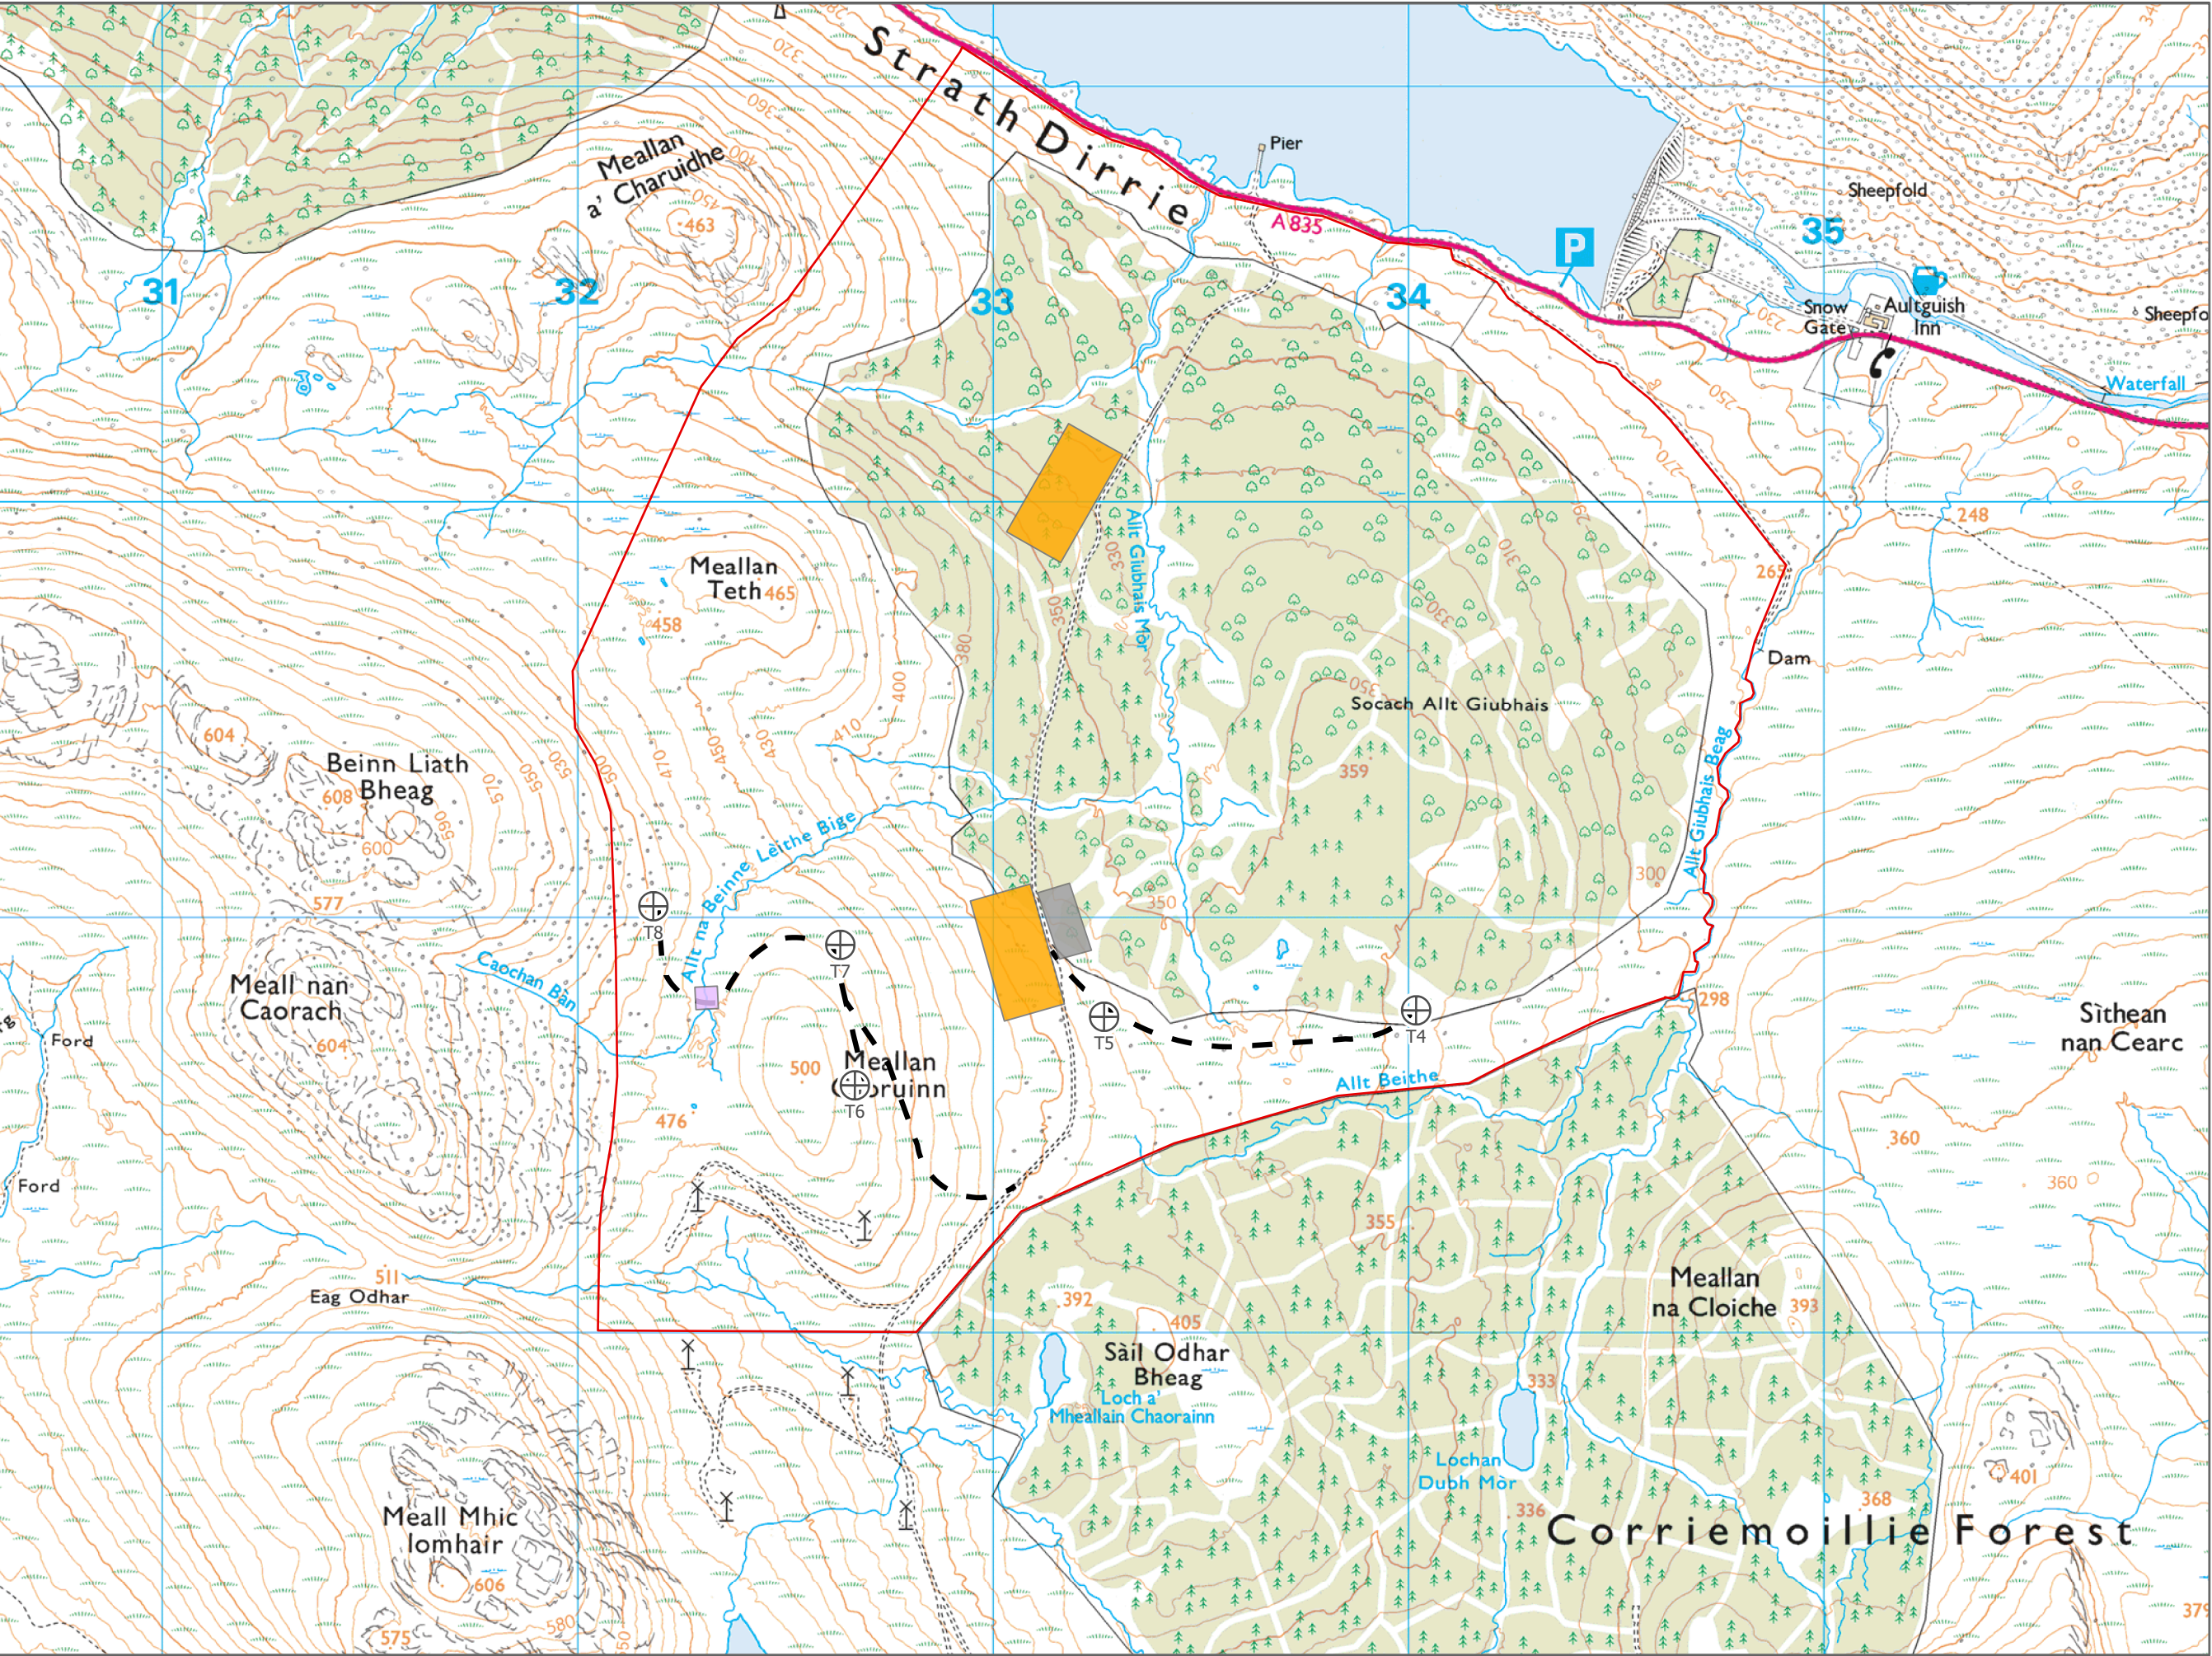

Legend:

- Planning Boundary
- Proposed Turbine Location
- Indicative Access Track
- Borrow Pit
- Substation/ Control Building/ Construction Compound
- Watercourse Bridge

Title: Site Layout

Project: Lochluichart Wind Farm Extension II

Source: © Crown copyright and database rights 2018. Ordnance Survey 0100031673

Client: Infinergy

| | |
|------------------------------------|---------------------|
| Drawn by: HW | Checked: AG |
| Date: 02/09/2019 | Figure: 3.1 |
| Scale: 0 100 200 400 Meters | Revision No: |

INFINERGY