


Figure 3.12: Indicative Grid Connection Route

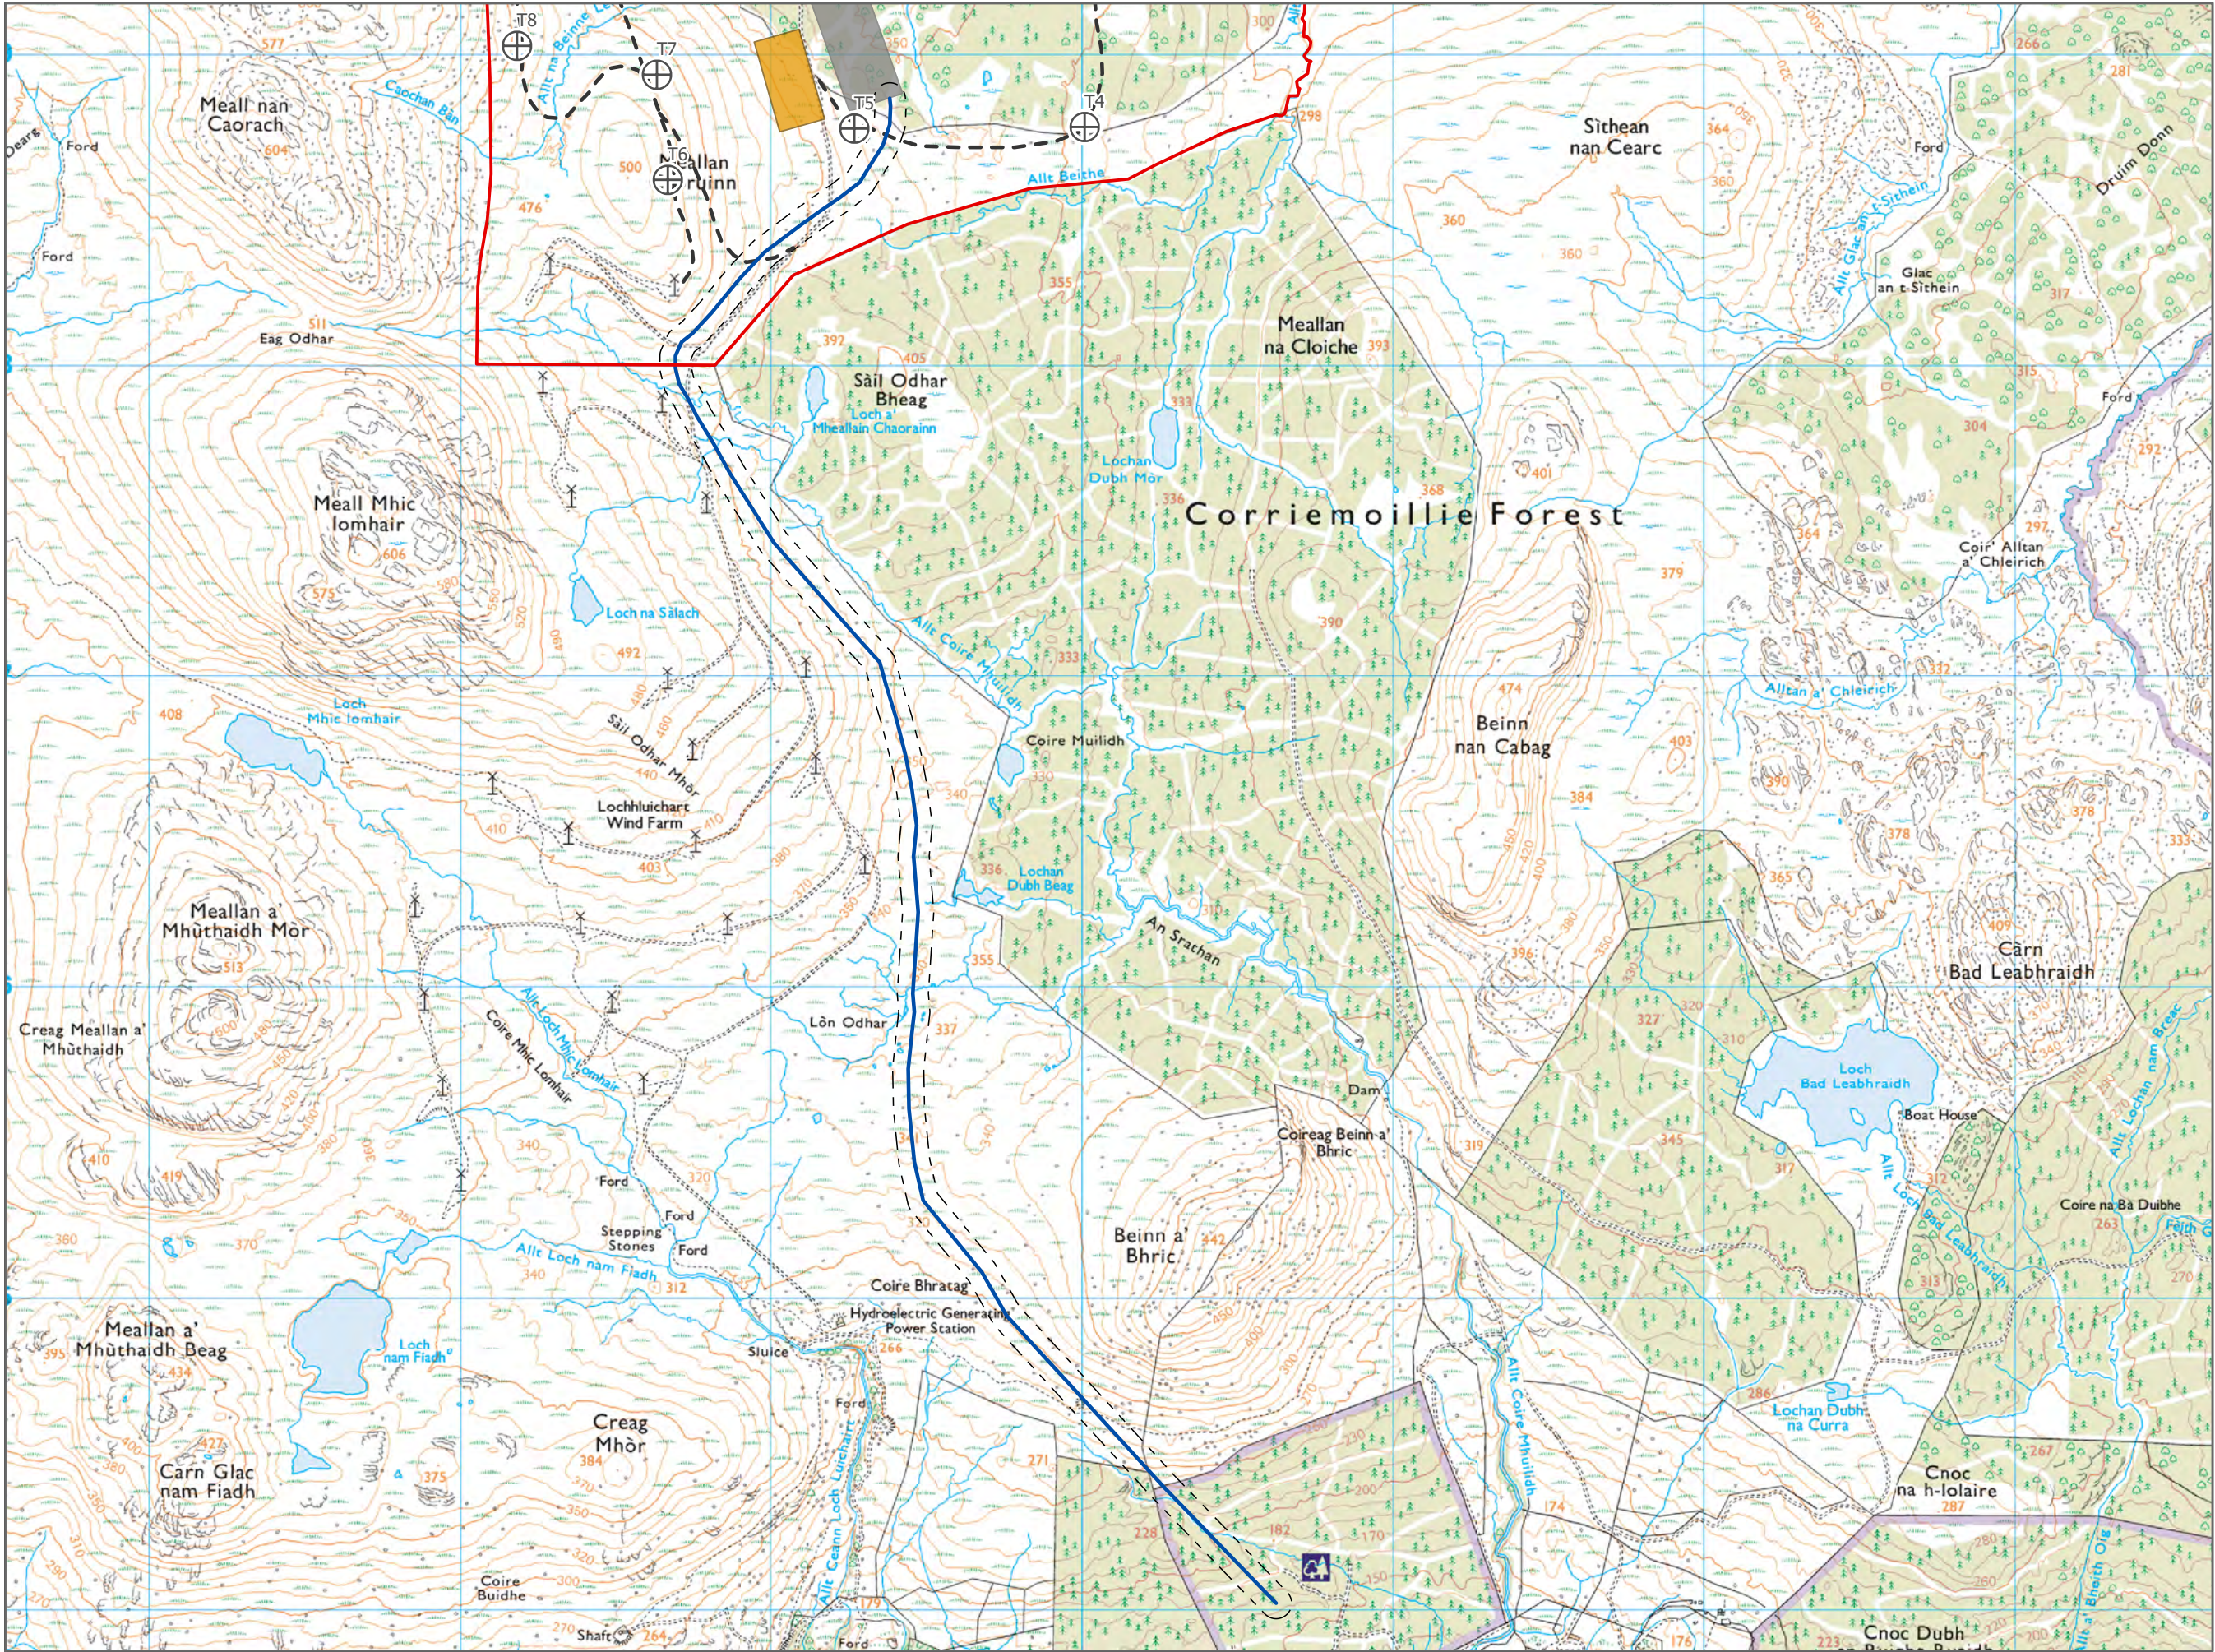

**Legend:**

- Site Boundary
- 100m Indicative Cable Corridor
- Borrow Pit
- Sub-station / Control Building
- Lochluichart Substation
- Indicative Grid Connection Route
- Indicative Layout
- + Proposed Turbine Location

**Title:** Indicative Grid Connection Route

**Project:** Lochluichart Wind Farm Extension II

**Source:** © Crown copyright and database rights 2018. Ordnance Survey 0100031673

**Client:** Infinergy

<b>Drawn by:</b> HW	<b>Checked:</b> AG
------------------------	-----------------------

<b>Date:</b> 16/03/2021	<b>Figure:</b> 3.12
----------------------------	------------------------

<b>Scale:</b> 0 0.1 0.2 0.4 Kilometres	<b>Revision No:</b> 3
--	--------------------------