


Figure 1: Location Plan

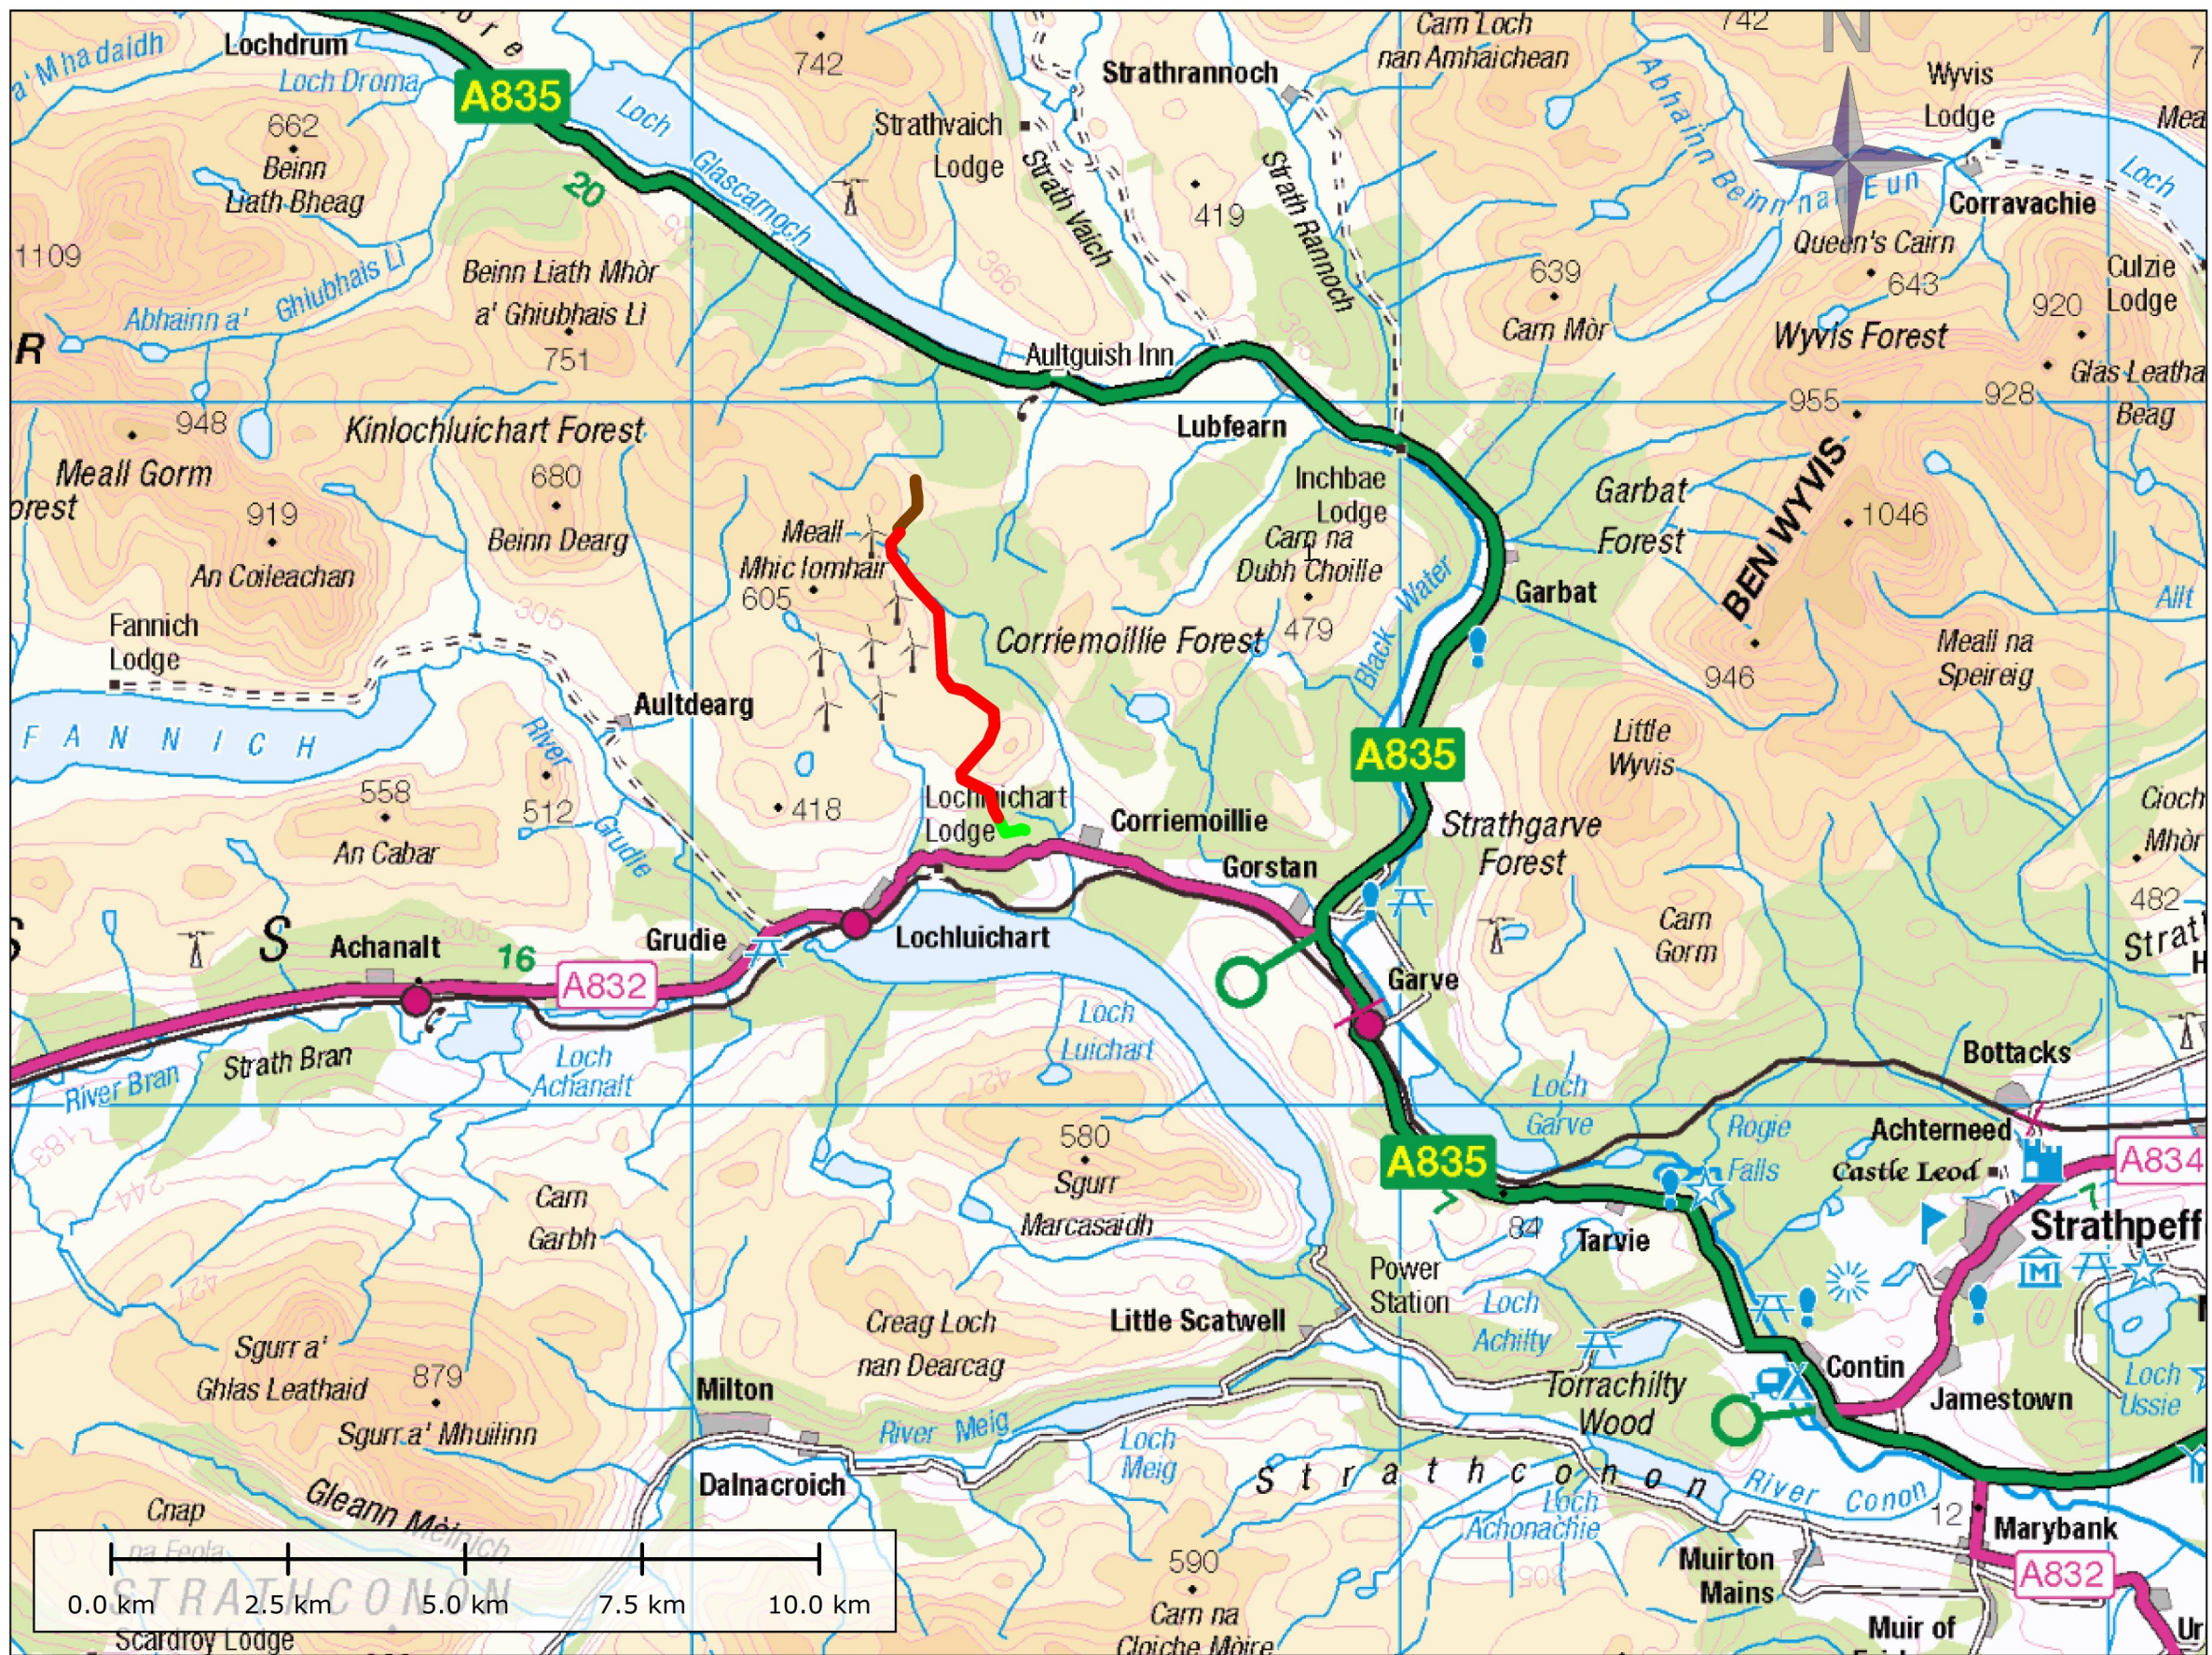

Legend:

Cable Route

Ancillary Works

Title:

Figure 1 Location Plan

Project:

Lochluichart Wind Farm Ext 2

Source:

Reproduced from Ordnance Survey maps ©
Crown copyright and
database rights 2022
Ordnance Survey 0100031673

| | |
|------------------|---------------------|
| Drawn By: | Checked: |
| SSH | |
| Date: | Figure: |
| January 2022 | 1 |
| Scale: | Revision No: |
| A3 @ 1-100k | 3 |

INFINERGY