


Figure 3.0: Site Context; Operational Wind Farms

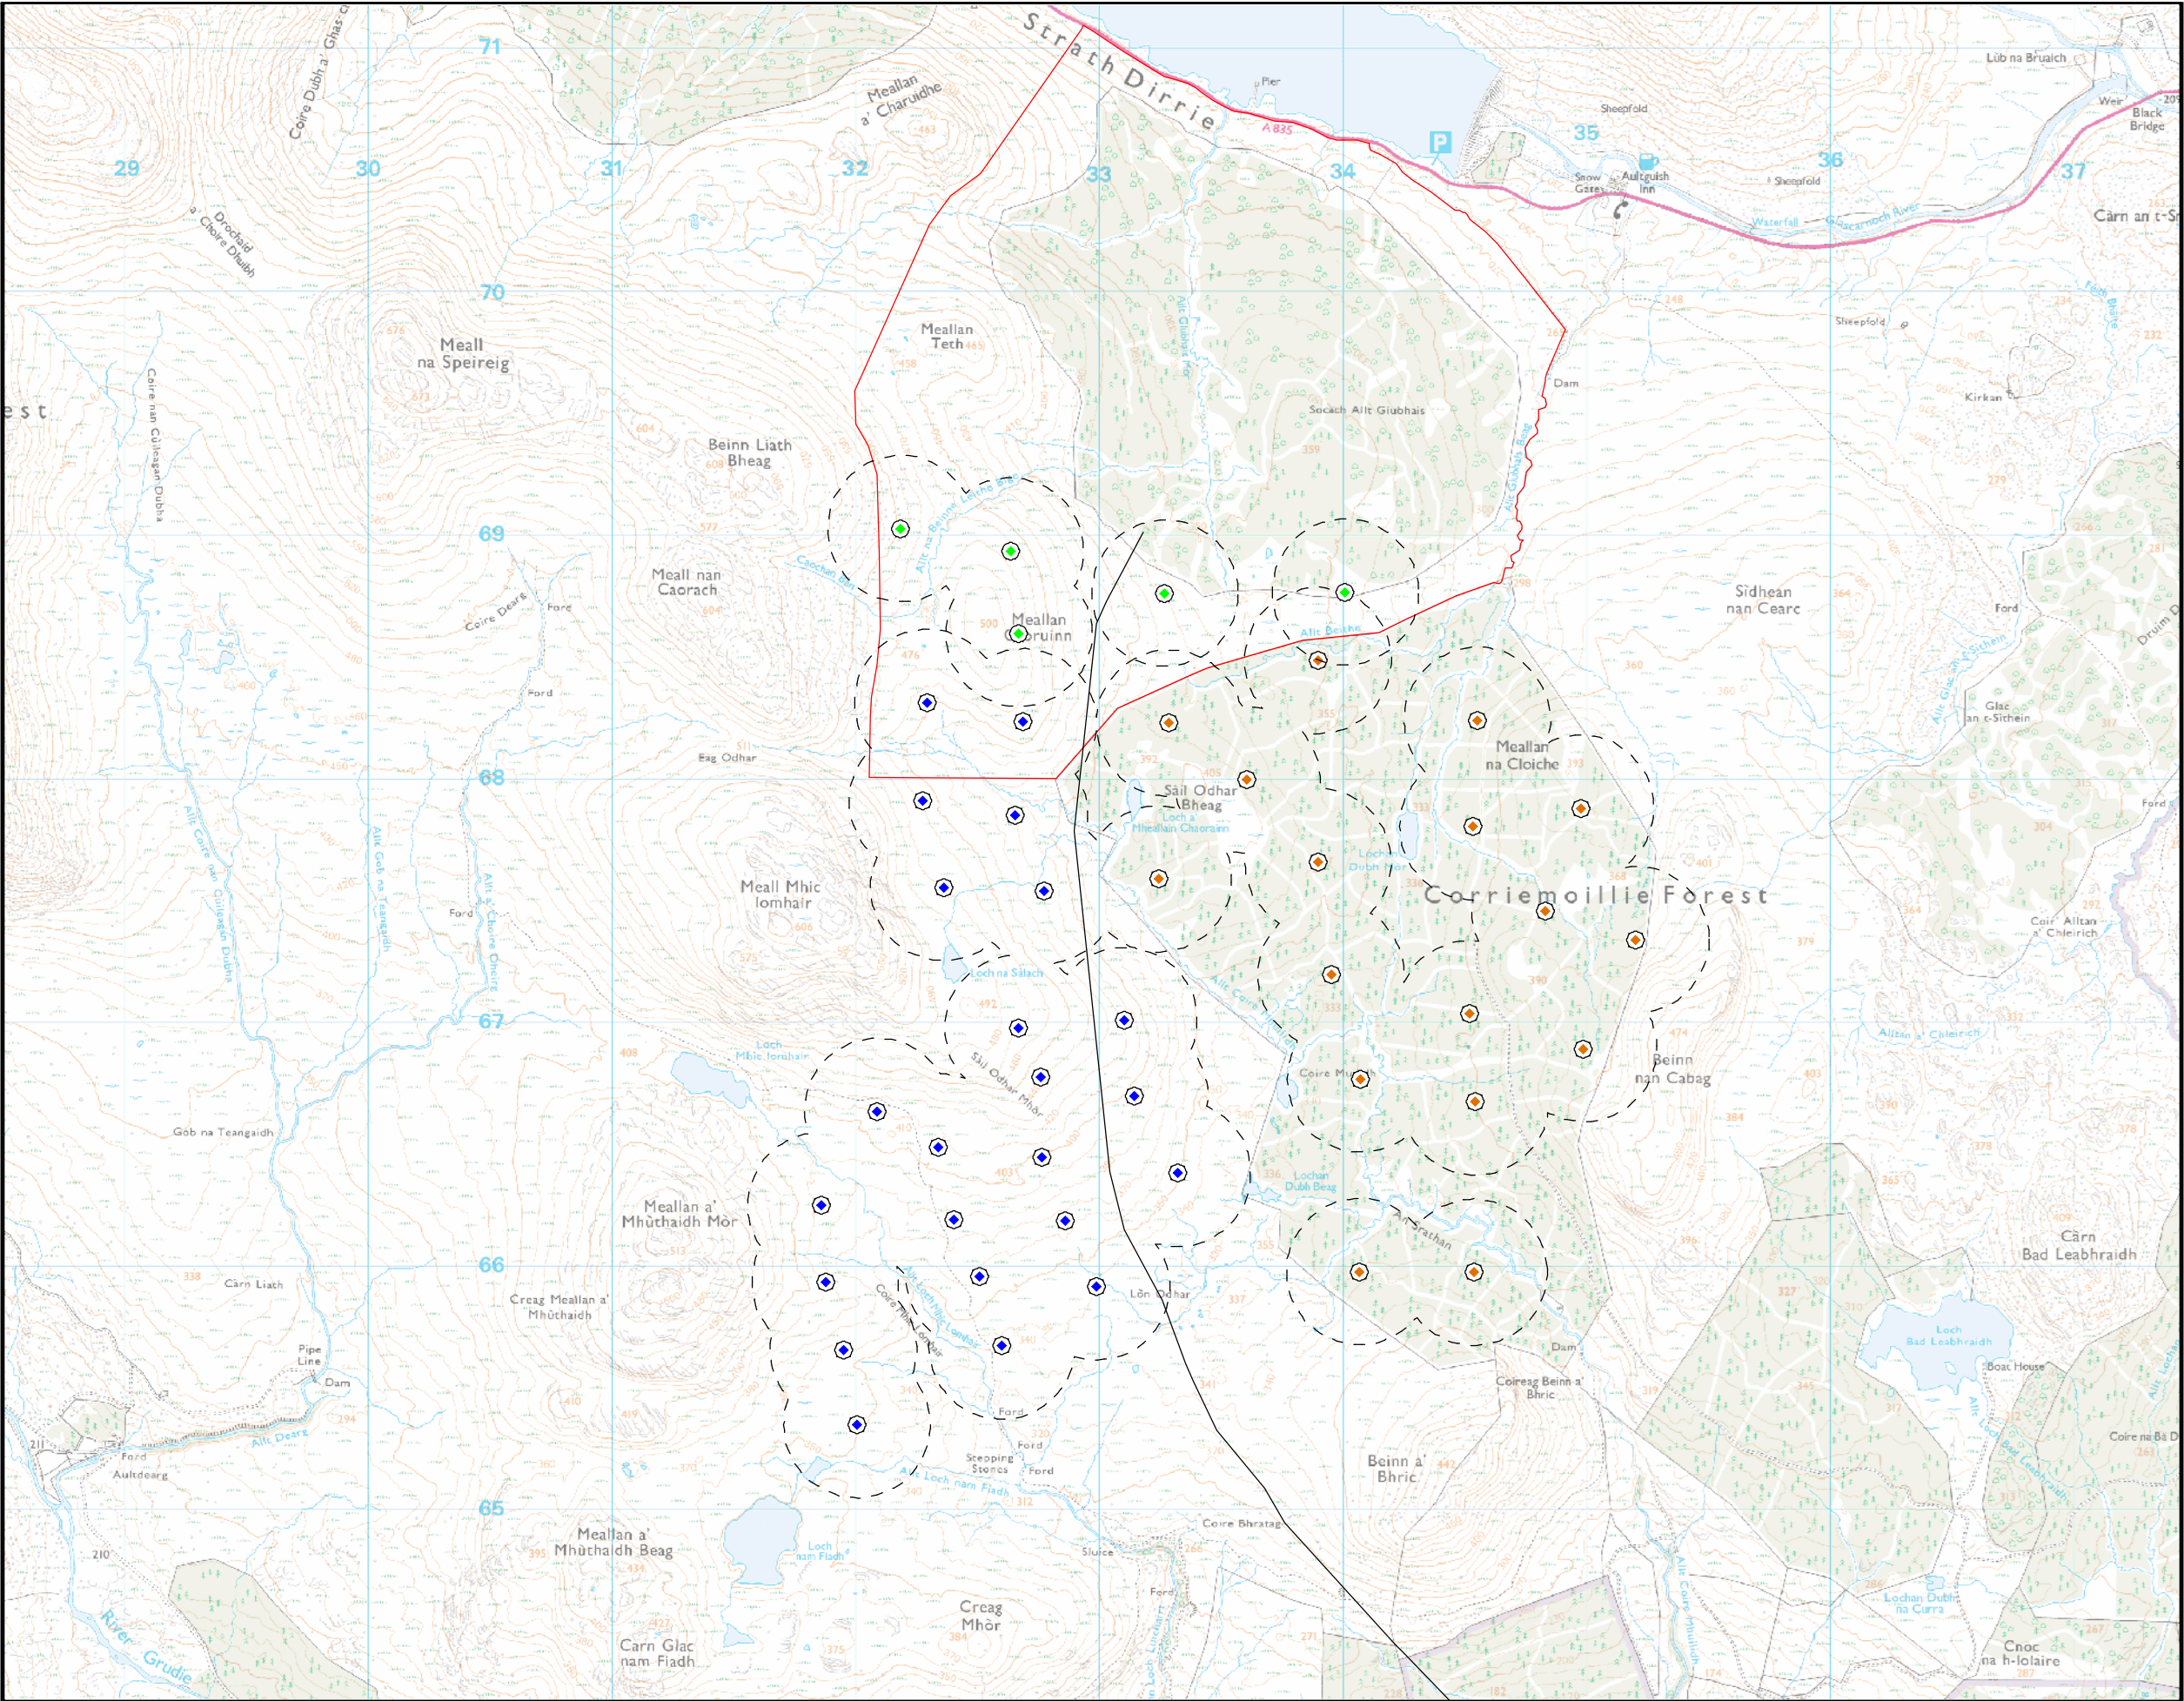

INFINERGY

Legend:

- Site boundary
- The Proposed Development
- Lochluichart Operational Schemes
- Corriemoillie Wind Farm (operational)
- Lochluichart Extension II Proposed Grid Connection Route
- 300m turbine buffer

Title:

Site Context; Operational Wind Farms

Project:

LOCHLUICHART EXTENSION II

Source:

This map contains data from the following sources:
Ordnance Survey (2022)

© Crown copyright. All rights reserved 2022.
1 licence number 010031673.

Client:

INFINERGY LTD

Drawn by:	Checked:
HD	CG

Date:	Figure:
29/03/2022	3.0

Scale:	Revision No:
1:27,000	00

INFINERGY

avianecology