



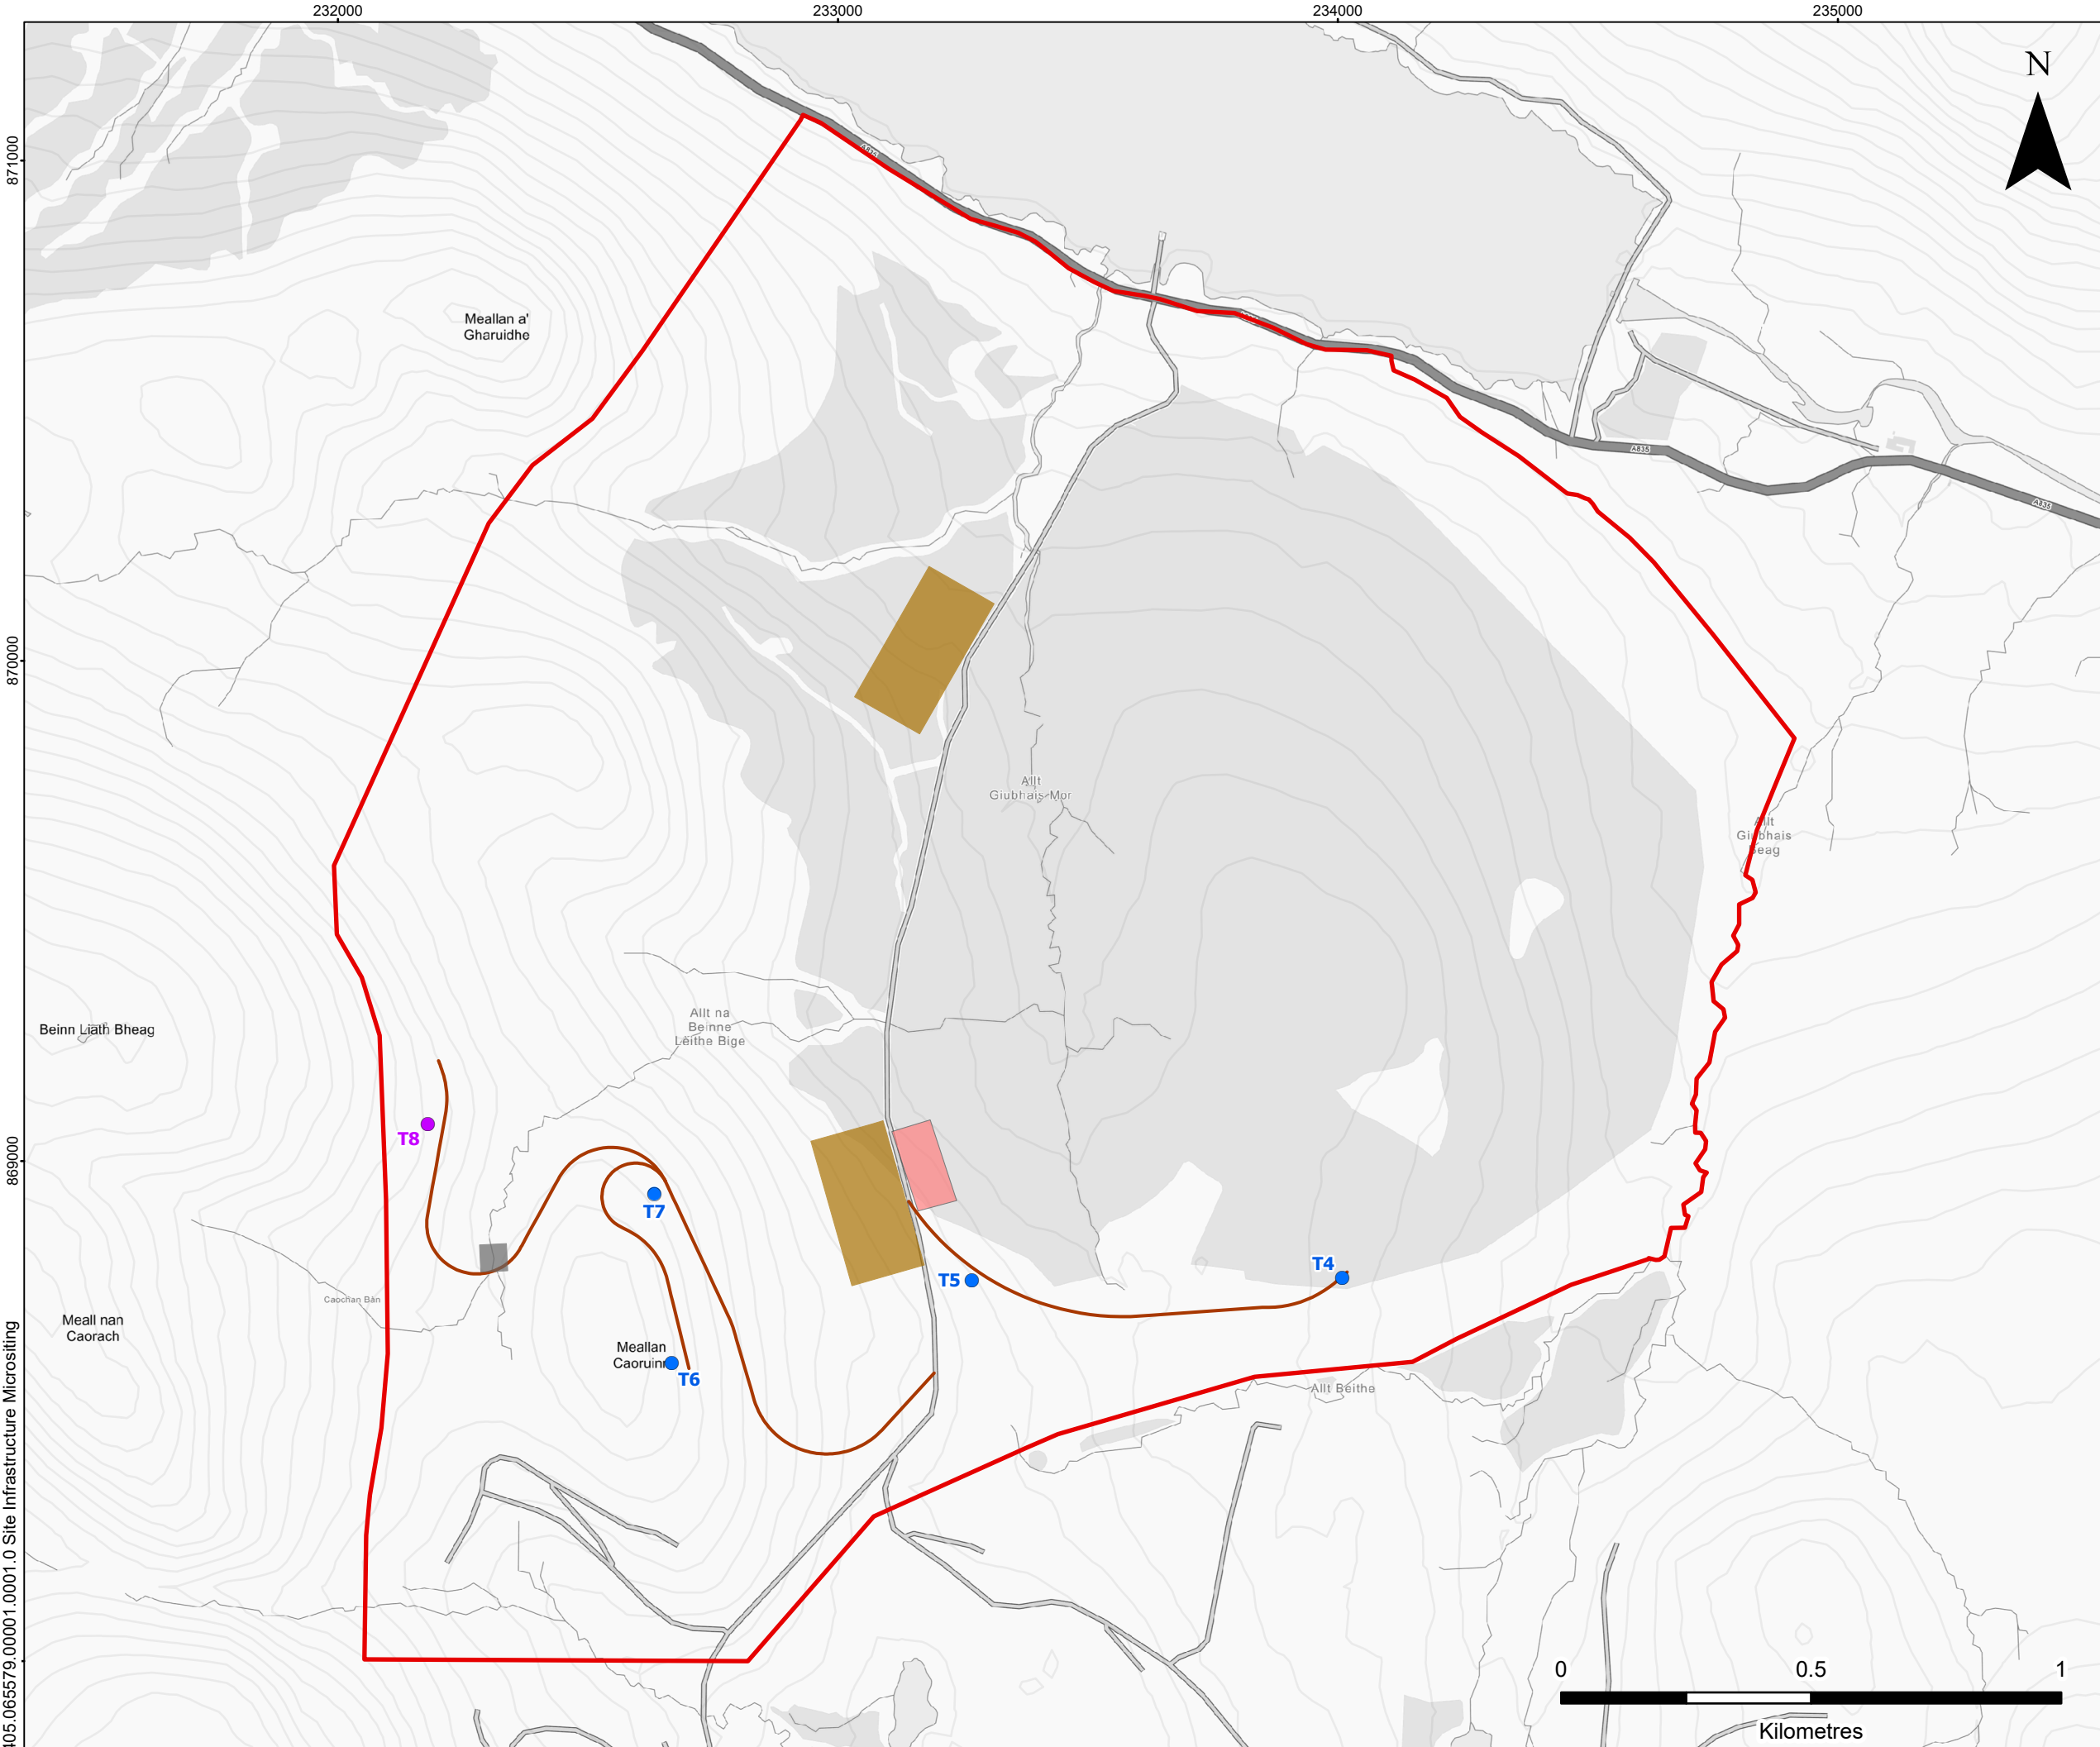

- LEGEND
-  Site Boundary
  -  Consented Turbine Location
  -  Proposed Micrositing Turbine Location
  -  Substation
  -  Watercourse Bridge
  -  Borrow Pit
  -  Proposed New Track

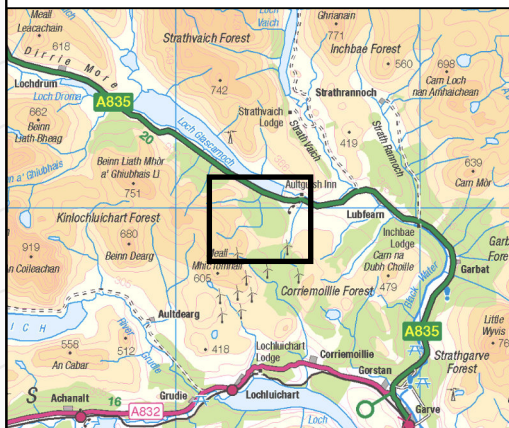

LOCHLUICHART WIND FARM S42  
SUPPORTING ENVIRONMENTAL  
INFORMATION REPORT  
**PROPOSED TURBINE MICROSITING**

**Figure 2.1**

Scale 1:12,500 @ A3 Date SEPTEMBER 2025